



BALCONY PLAN  
SCALE 1/8"=1'-0"

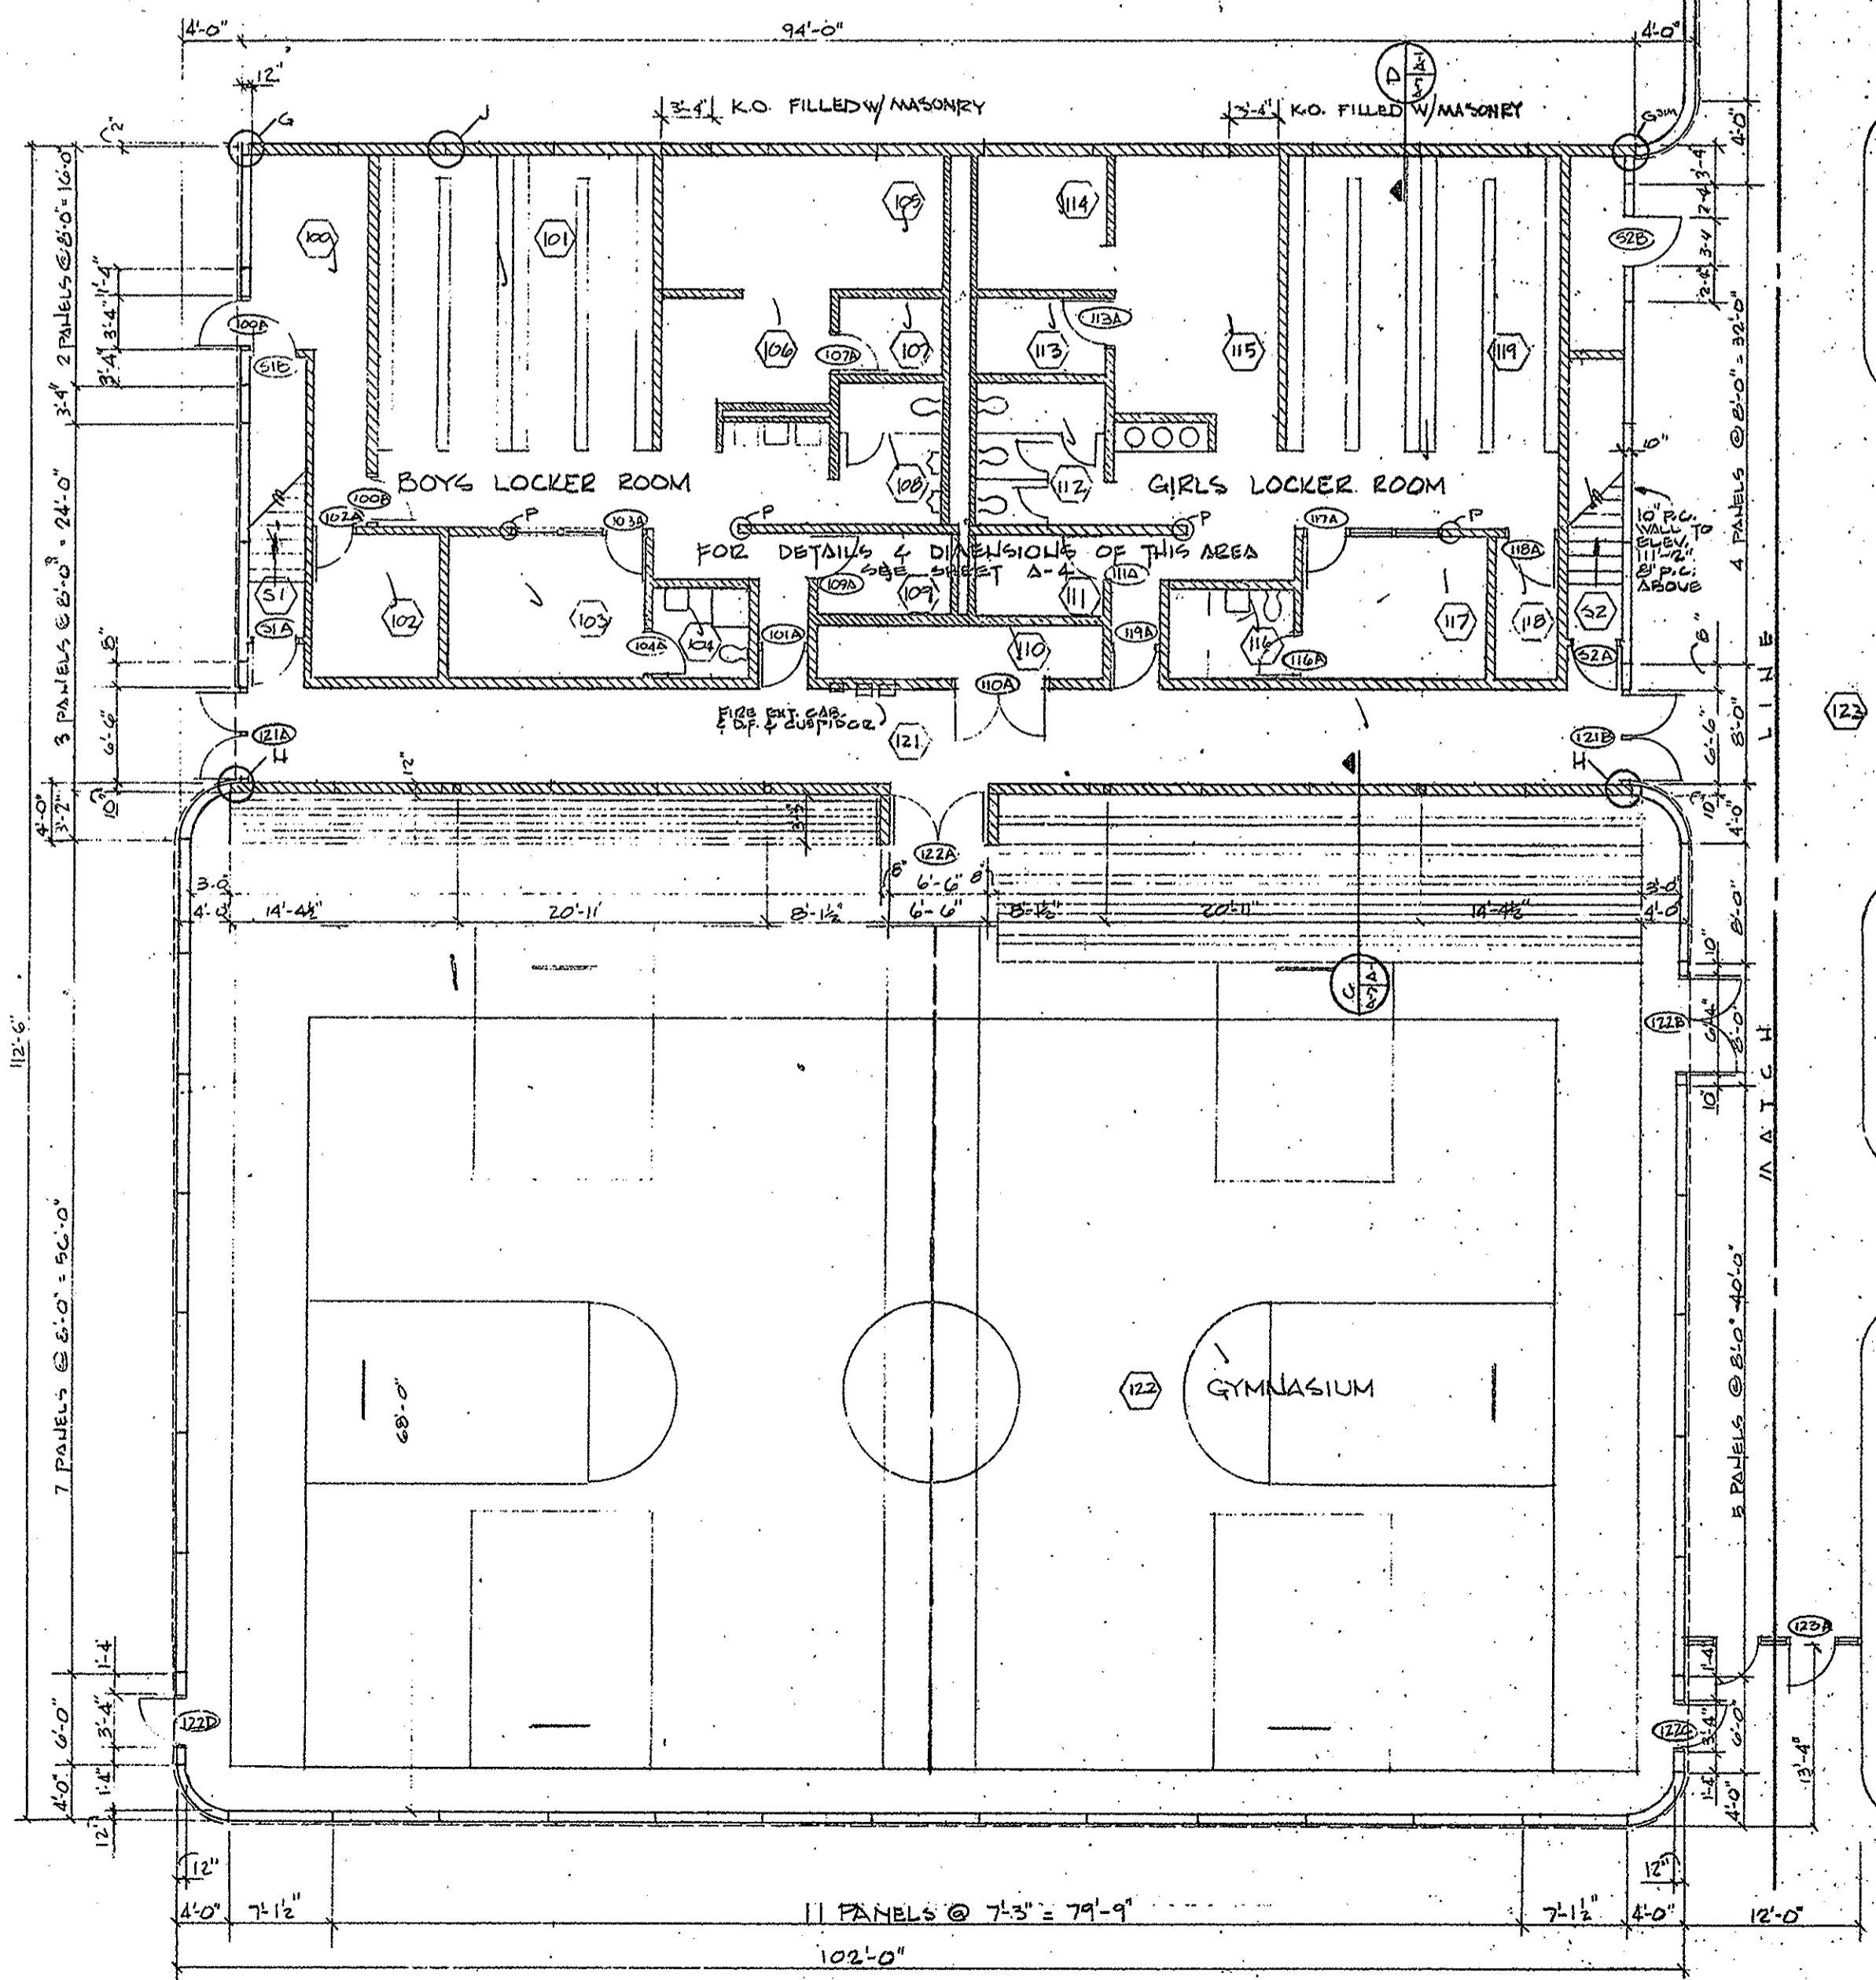


GYM AREA FLOOR PLAN  
SCALE 1/8"=1'-0"


FIN. FL. ELEV. 100'-0"  
 AT PTS. MARKED THIS  
 PROVIDE PLASTER PER DET. ON SH. A-7

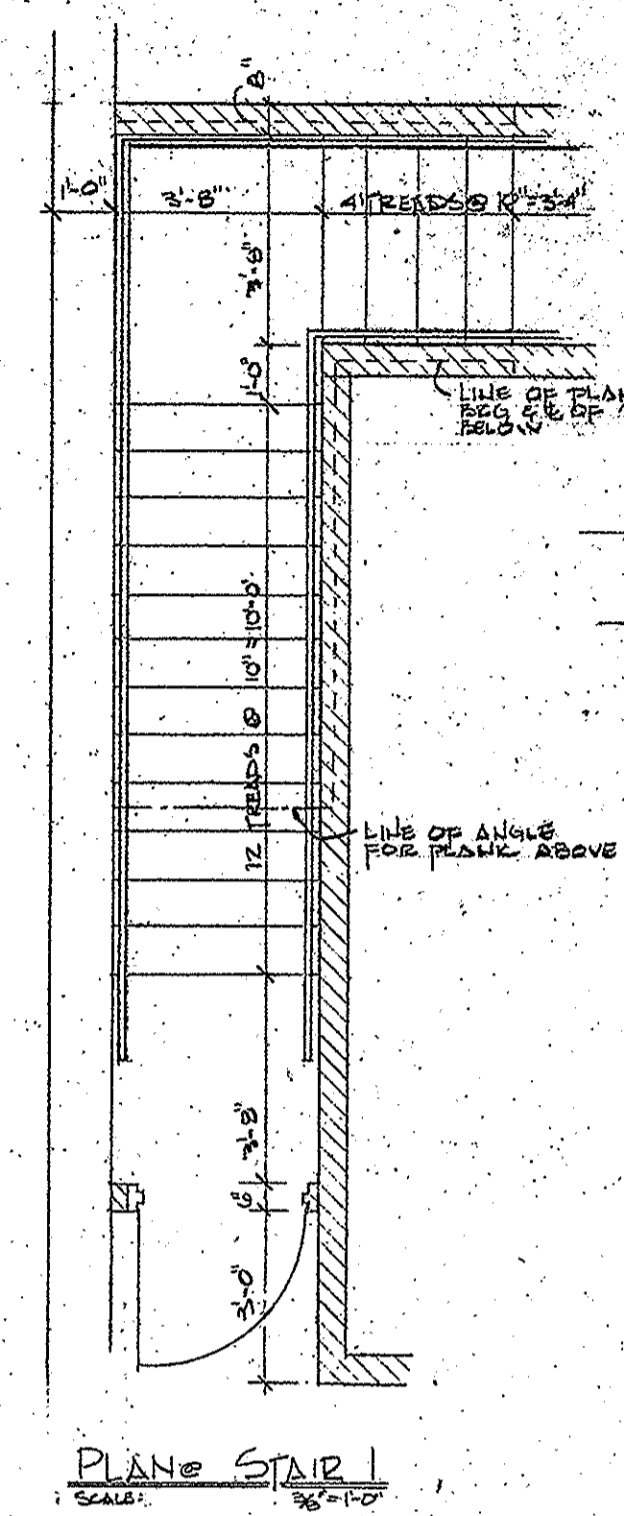

PLAN STAIR  
SCALE 1/8"=1'-0"

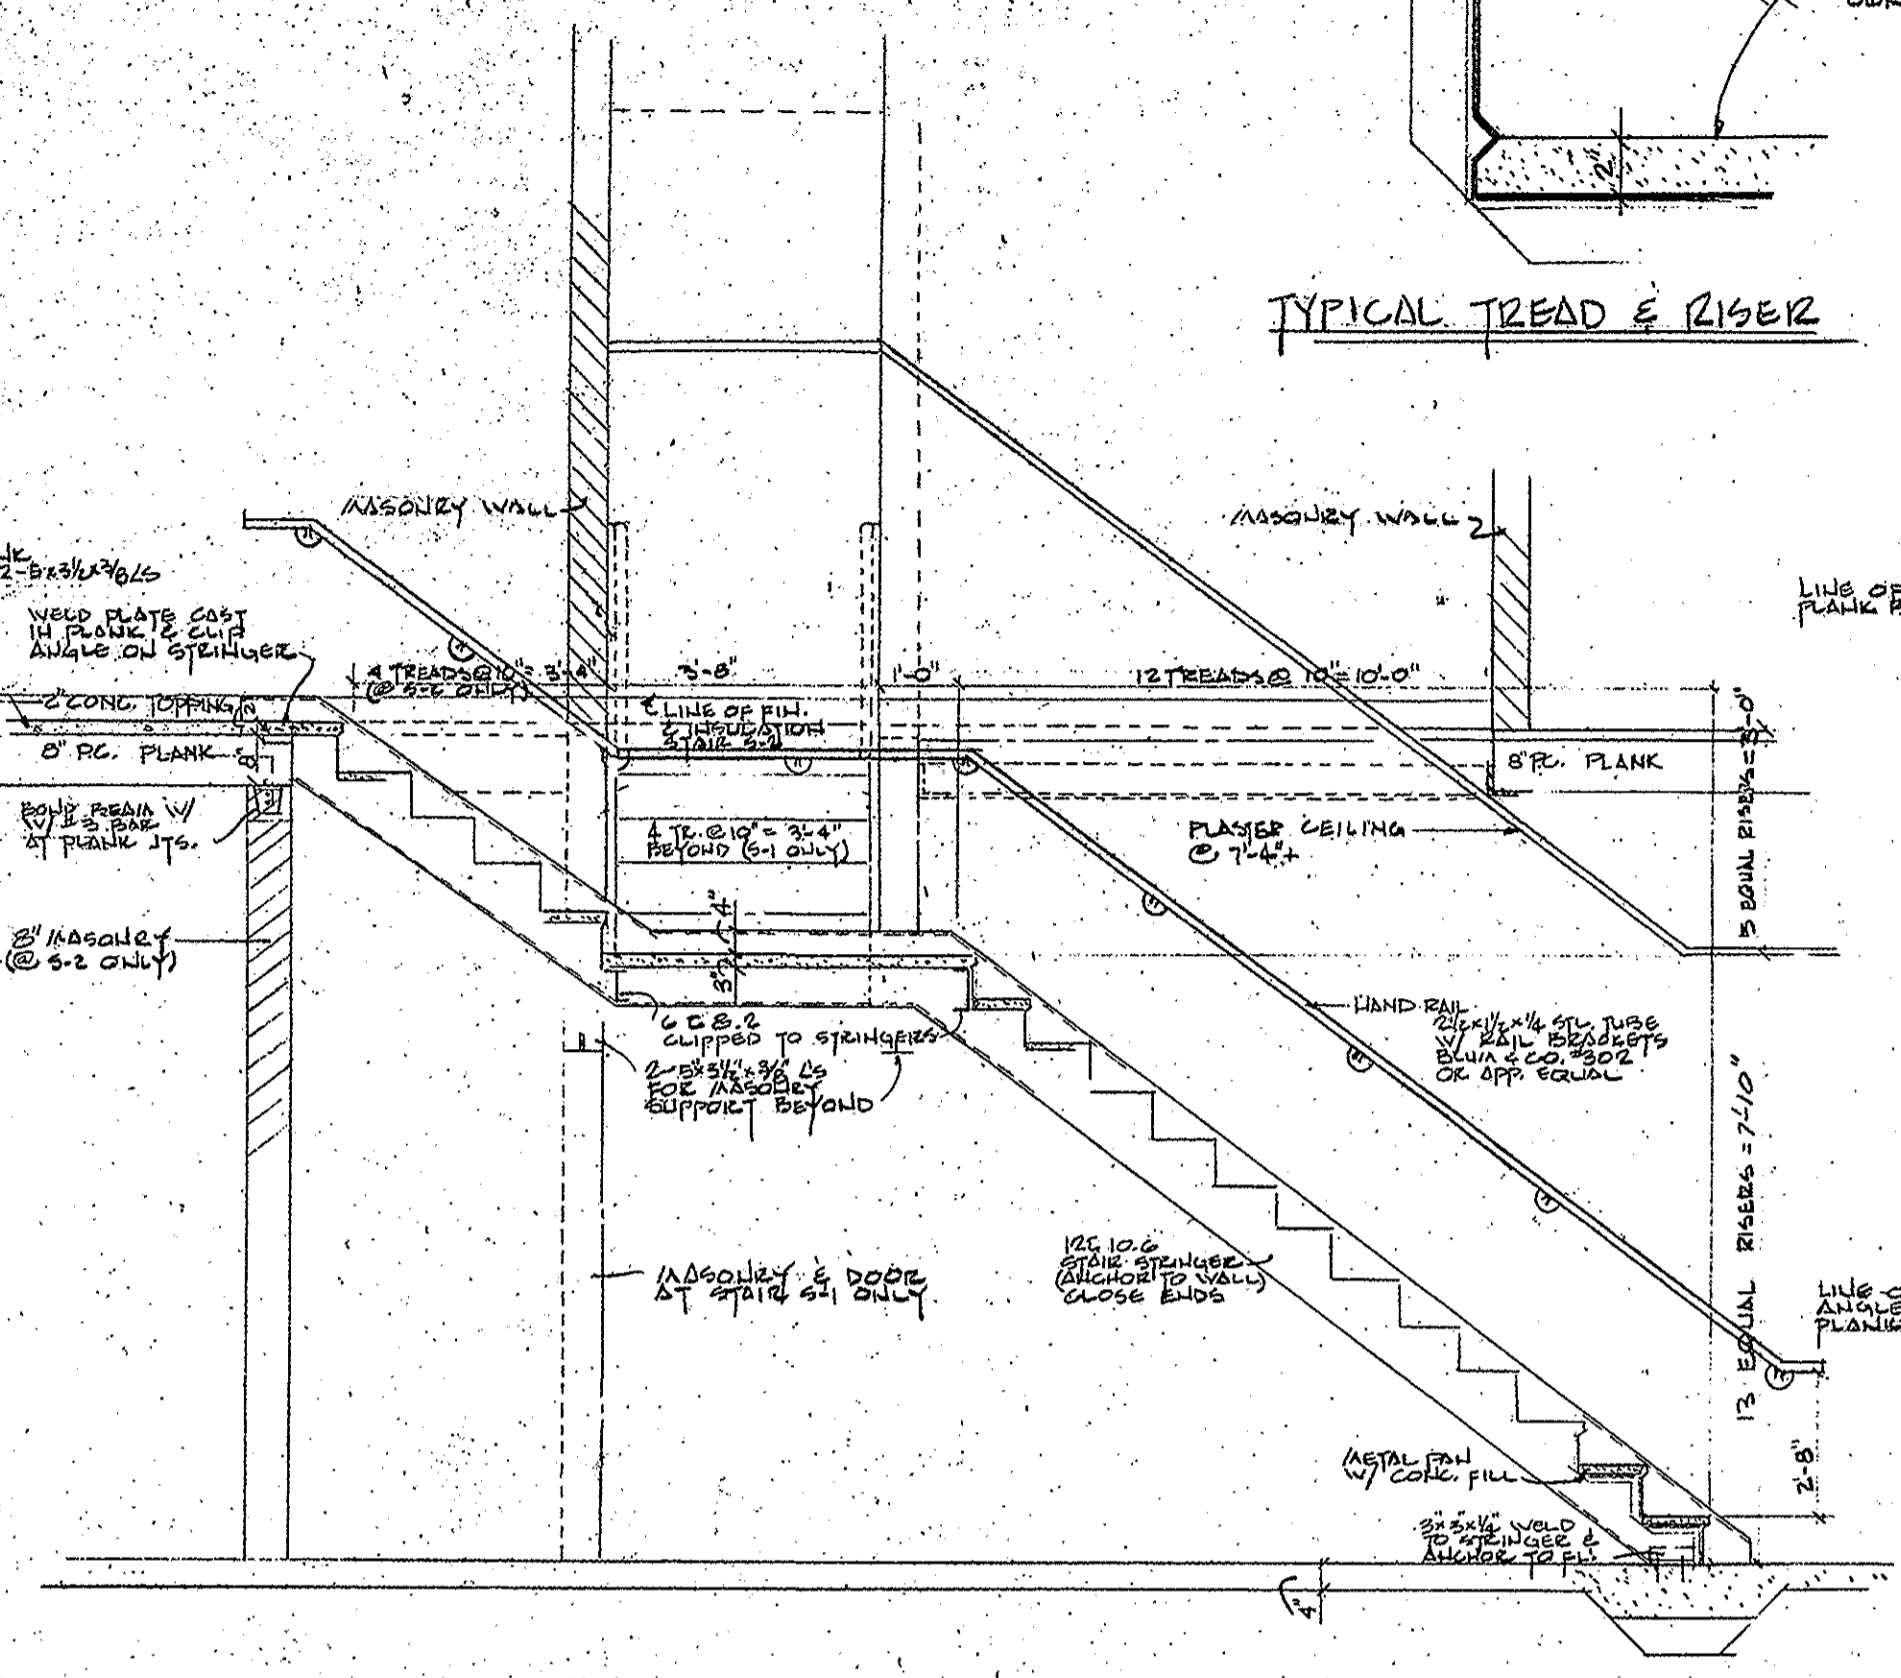



STAIR PLAN & SECTION  
SCALE 1/8"=1'-0"

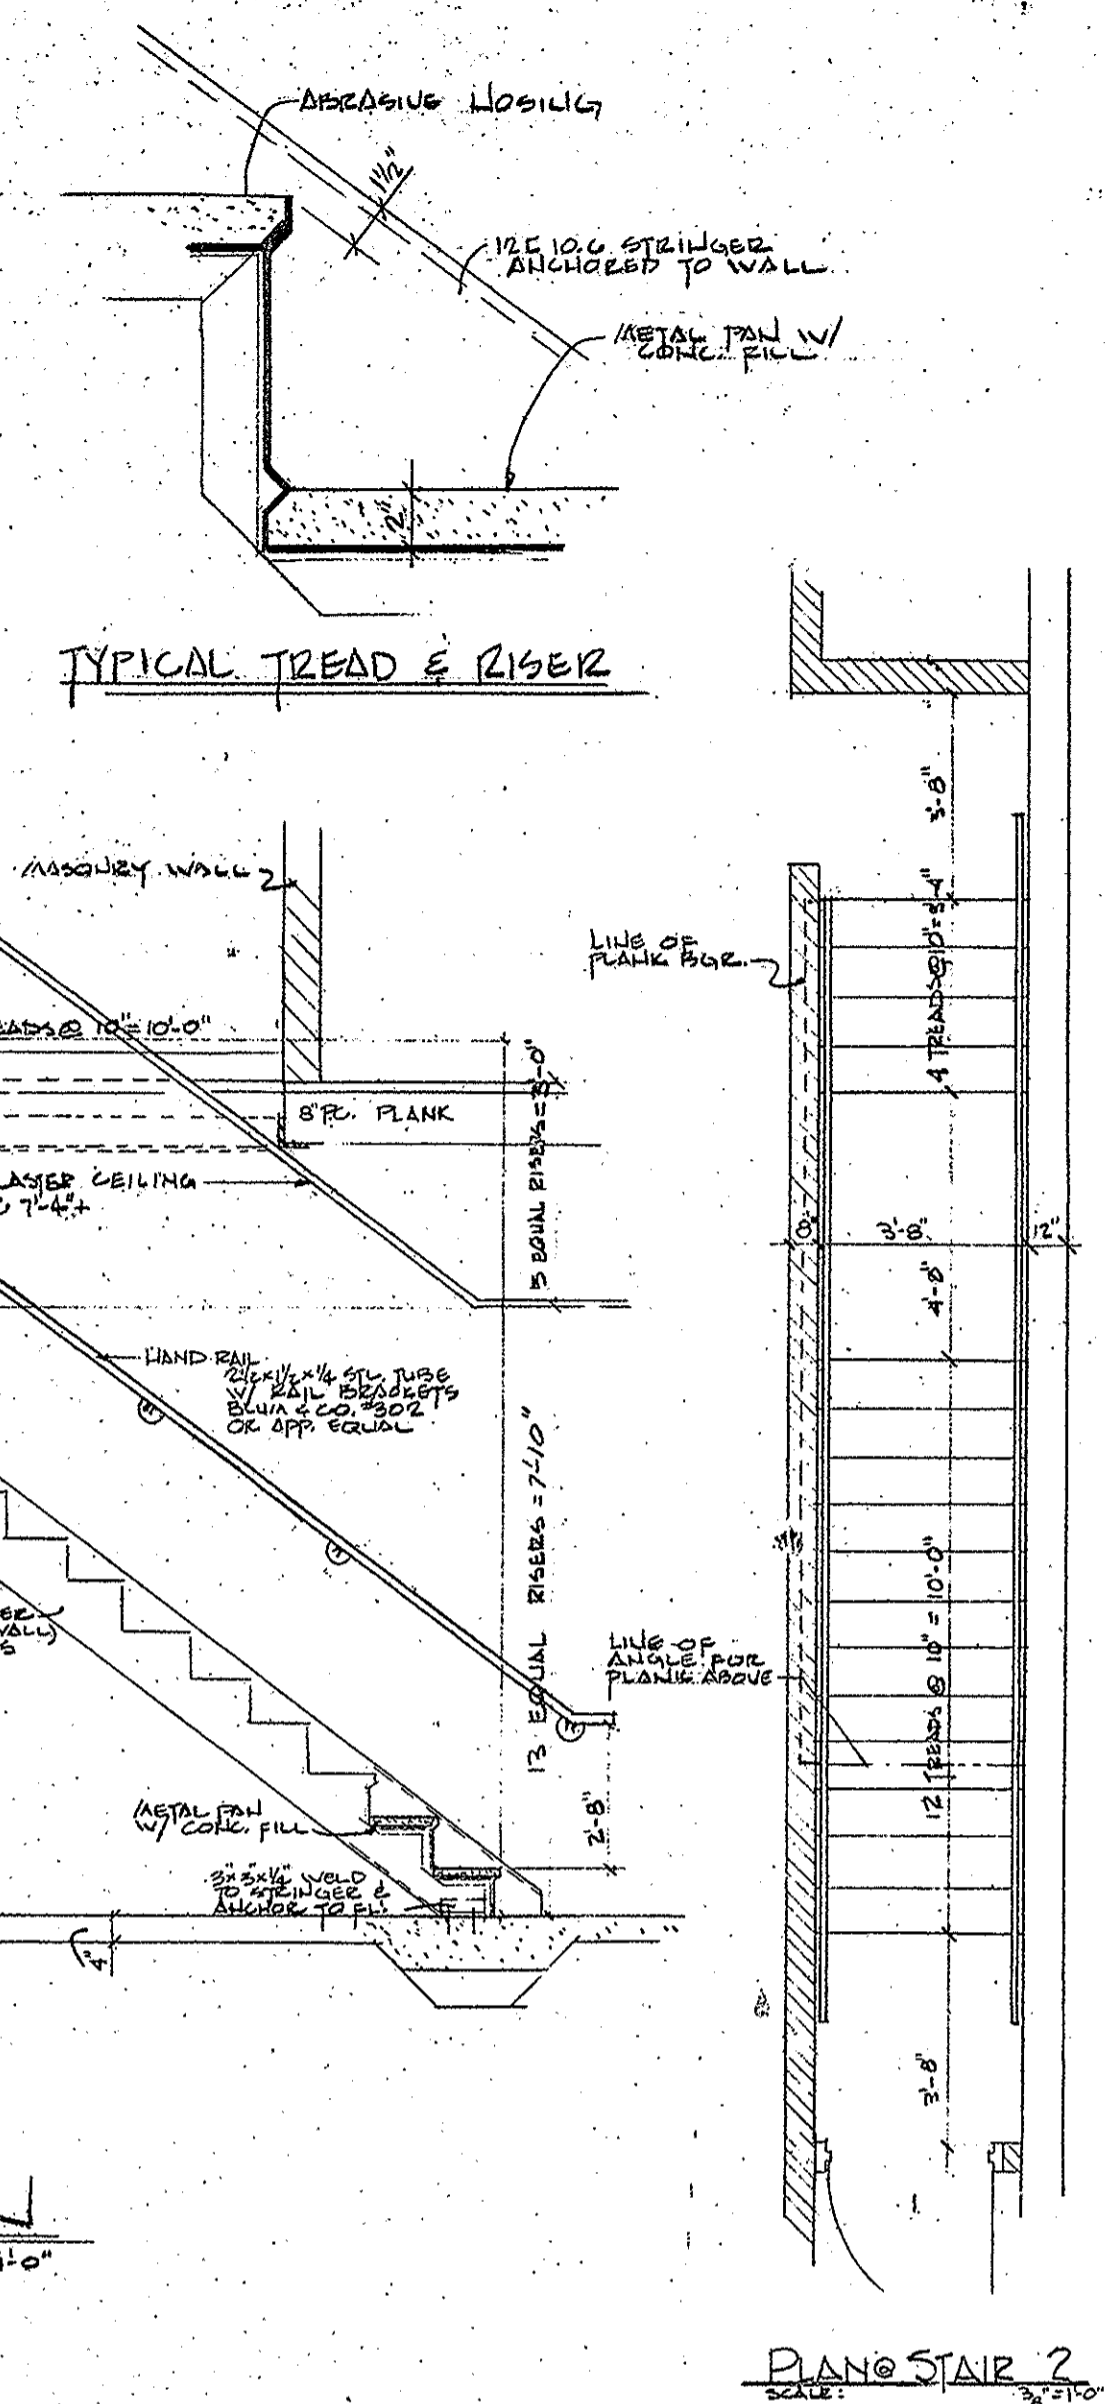

TYPICAL TREAD & RISE



DIAGONAL STAIR  
SCALE 1/8"=1'-0"

WALL KEY

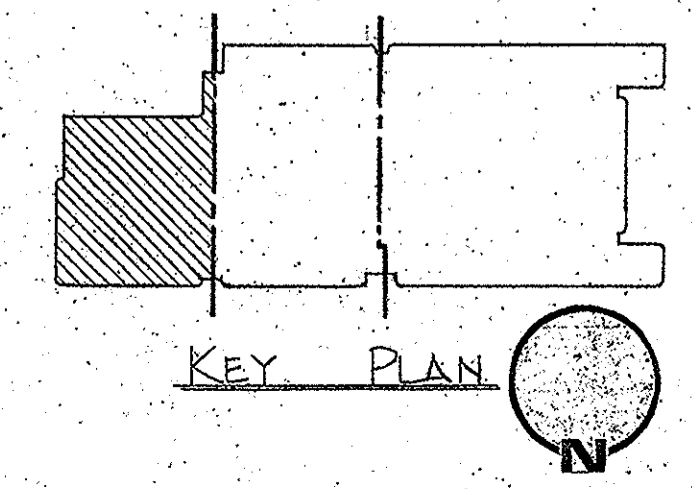 

KEY PLAN

**SAMBORN, STEKETEE,  
 OTIS AND EVANS, INC.**  
 ARCHITECTS  
 ENGINEERS  
 PLANNERS  
 300 GENESEE BANK BUILDING  
 SOUTH BAGINAW STREET  
 FLINT, MICHIGAN  
 (313) 236-8673

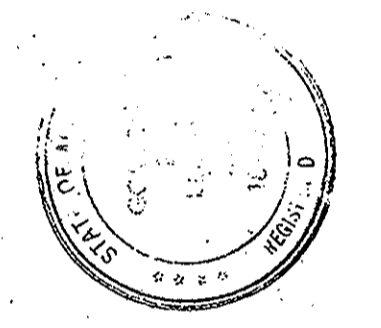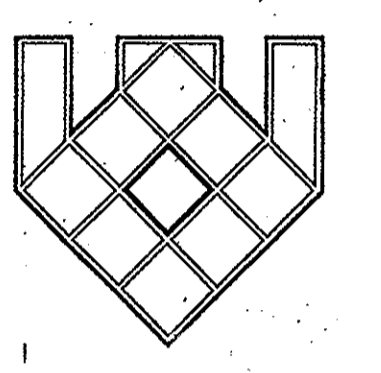

DRAWN	CHECKED
APPROVED	DATE 8-18-77
COMMISSION NO.	37104

PROJECT TITLE  
 BLISSFIELD MIDDLE SCHOOL  
 BLISSFIELD MICHIGAN


DRAWING TITLE  
 FLOOR PLAN & STAIR DETAILS

REVISIONS


DATE

DRAWING NO.



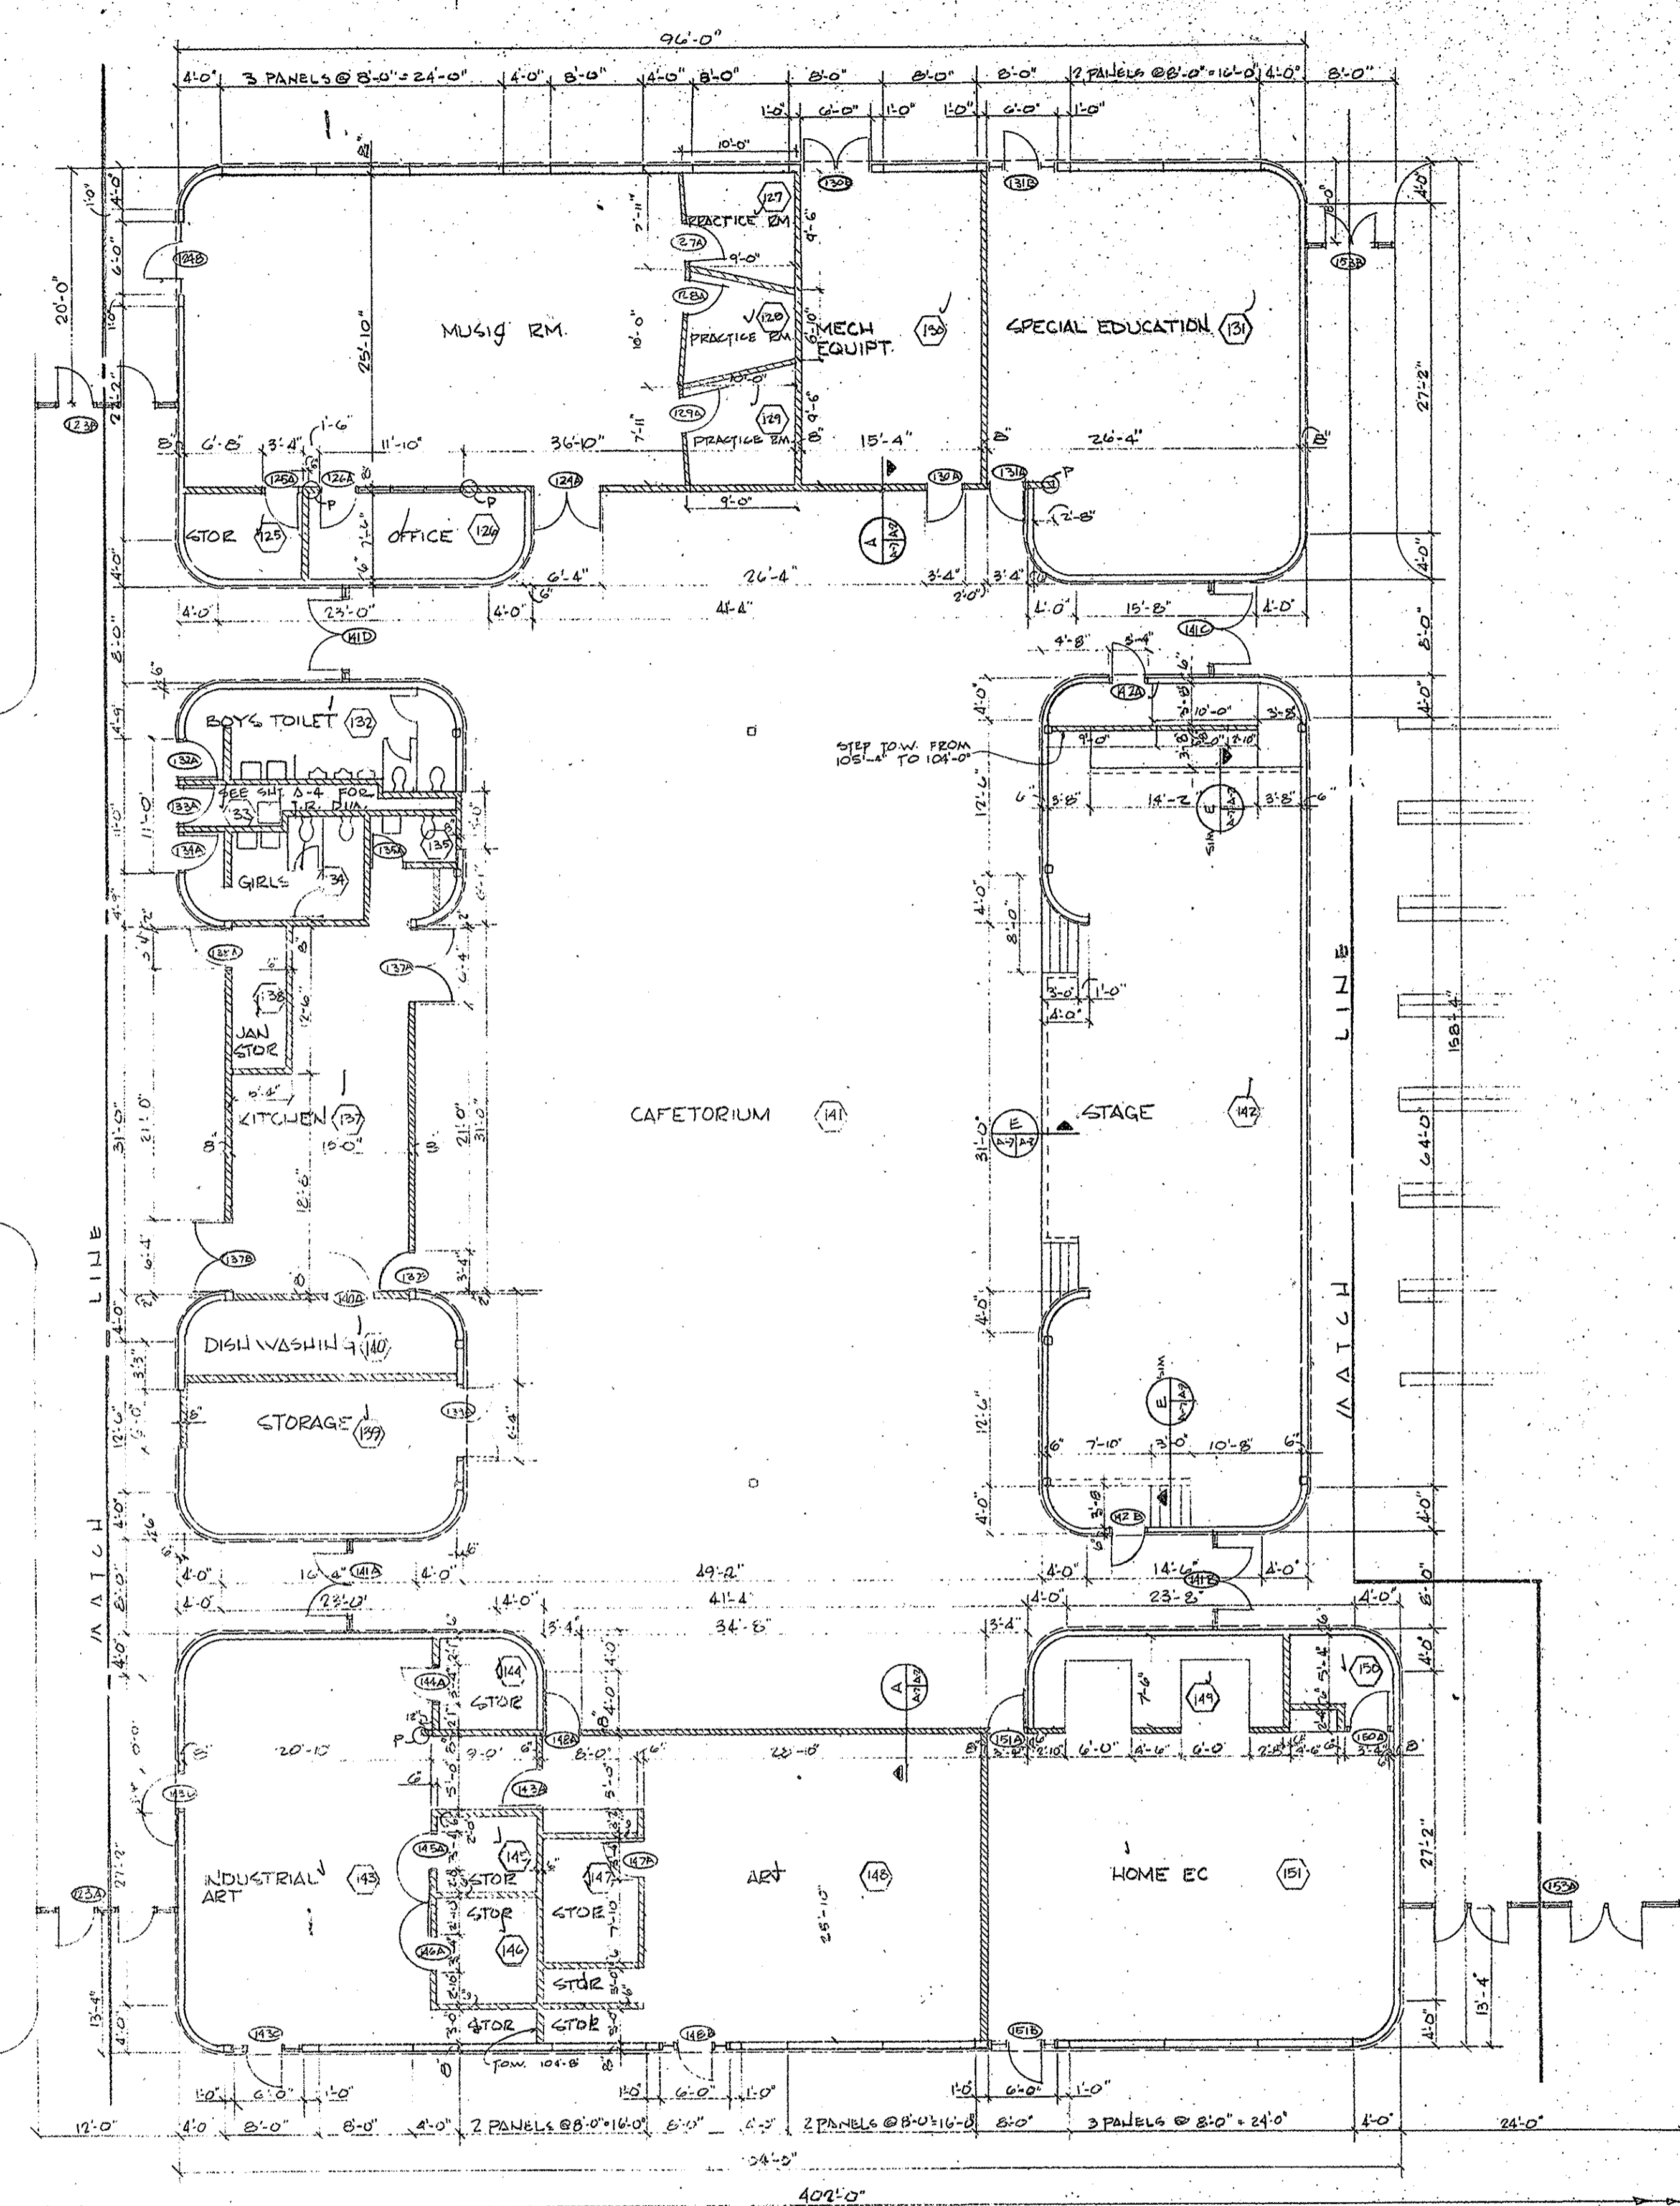


VOCATIONAL AREA FLOOR PLAN  
SCALE 1/8"=1'-0"

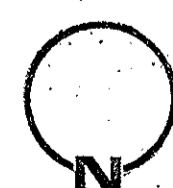


Q AT PTS. MARKED THIS PROVIDE  
OP PLASTER PER DET. ON SH. 27  
FIN FL. ELEV. 100'-0"

- WALL KEY**
- concrete block walls
  - precast conc.
  - stud partition

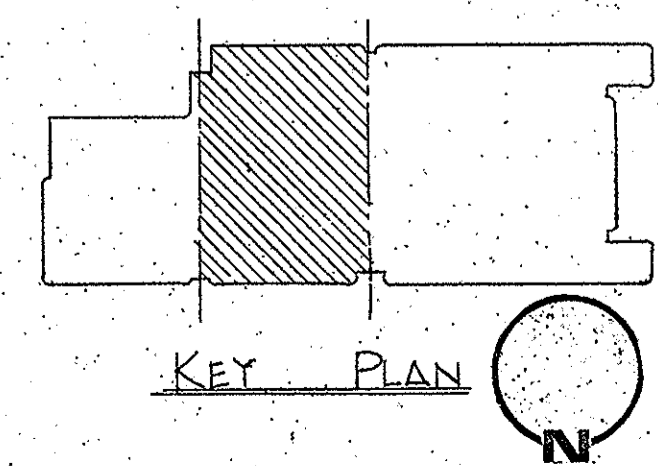


**SAMBORN, STEKETE, OTIS AND EVANS, INC.**  
ARCHITECTS  
ENGINEERS  
PLANNERS  
300 GENESEE BANK BUILDING  
SOUTH SAGINAW STREET  
FLINT, MICHIGAN  
TELEPHONE 236-5973

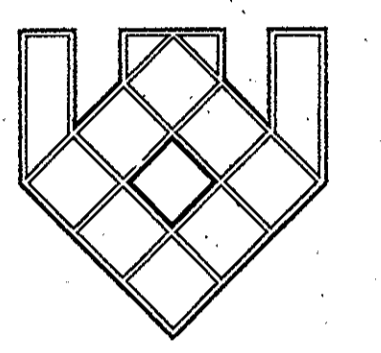


DRAWN	CHECKED
APPROVED	DATE
COMMISSION NO.	37104

PROJECT TITLE  
BLOSSFIELD MIDDLE SCHOOL  
BLOSSFIELD MICHIGAN  
DRAWING TITLE  
FLOOR PLAN  
REVISIONS  
DATE

DRAWING NO.

 

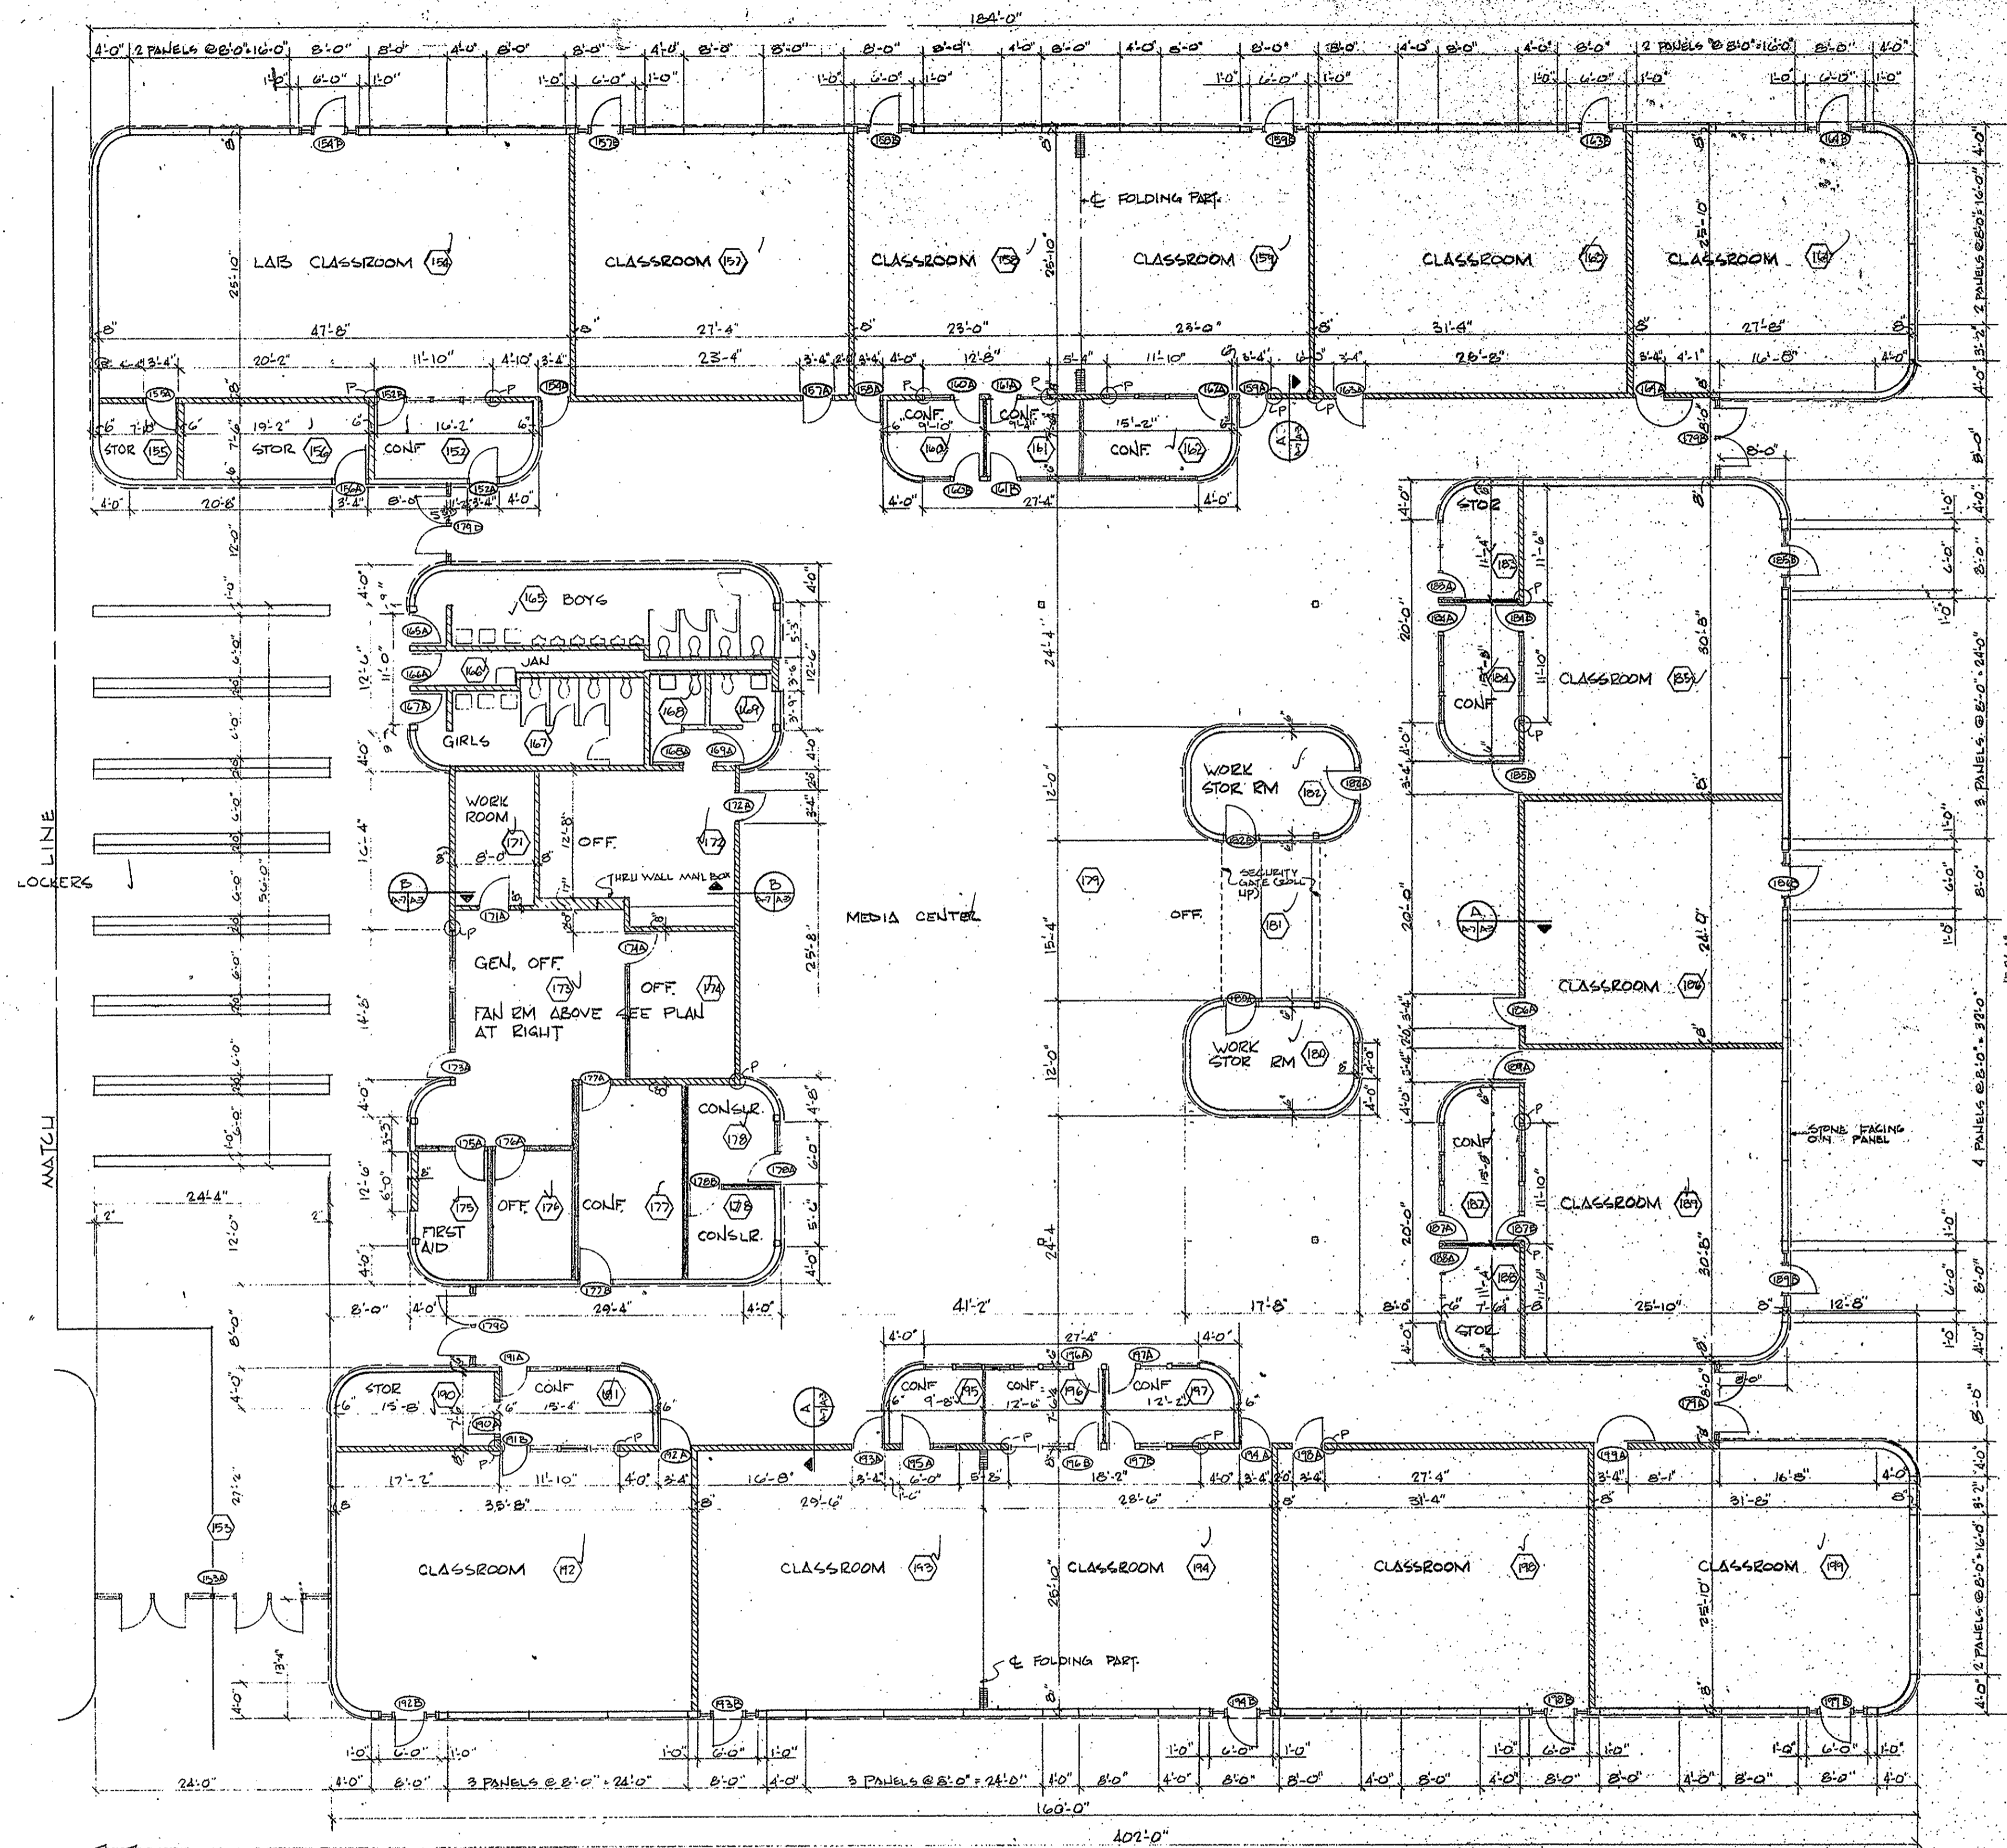



C. AT PTS. MEASURED THIS PROVIDE  
 Cp PILEASTER PER DETAIL ON SHY A-7.

**MEDIA AREA FLOOR PLAN**  
 SCALE: 1/8" = 1'-0"


FIN. FLOOR ELEV. 100'-0"

**WALL KEY**

- CONCRETE BLOCK WALLS
- PERMIT CONCRETE
- STUD PARTITION

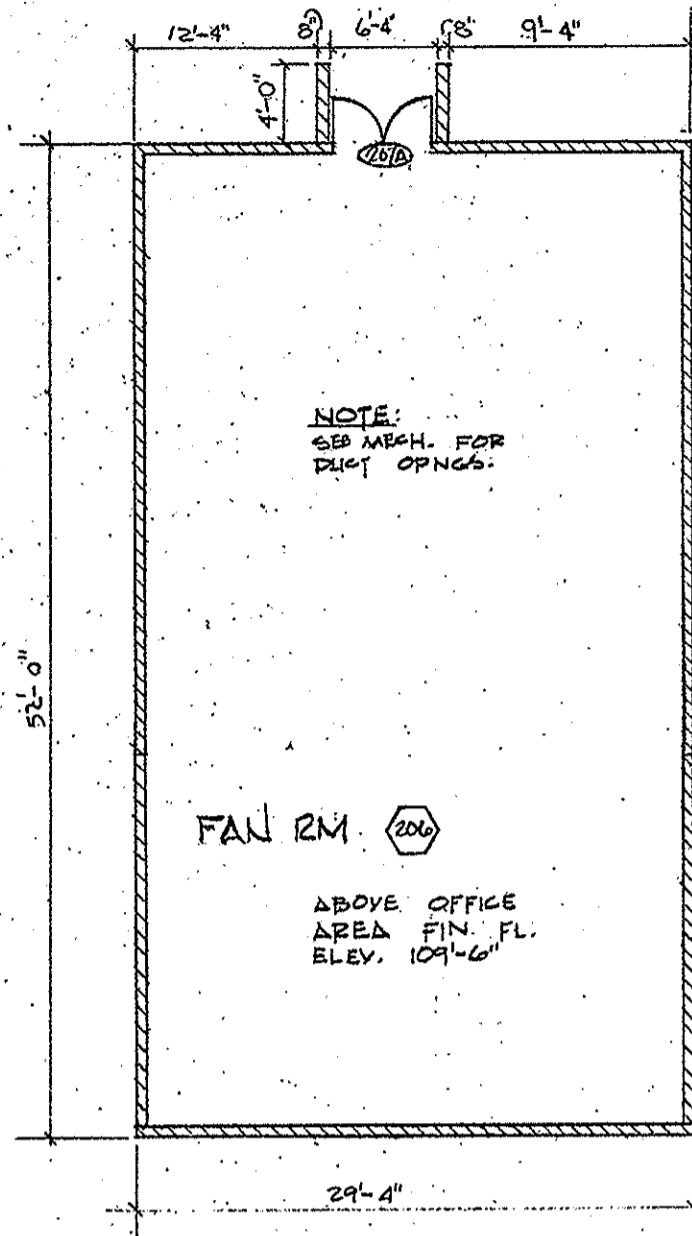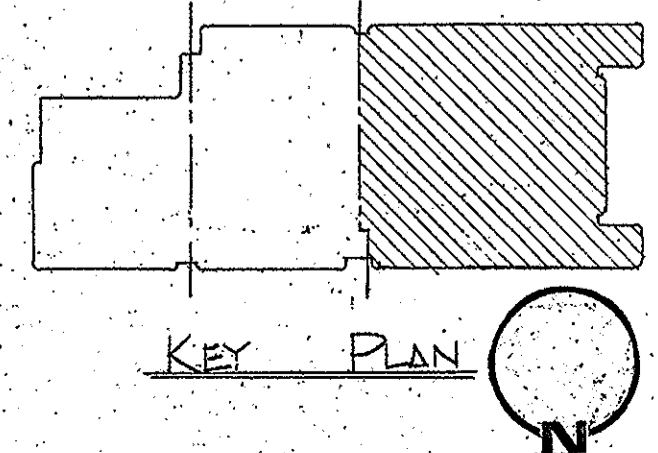

**SAMBORN, STEKETEE,  
 OTIS AND EVANS, INC.**  
 ARCHITECTS  
 ENGINEERS  
 PLANNERS  
 300 GENESEE BANK BUILDING  
 SOUTH SAGINAW STREET  
 FLINT, MICHIGAN  
 (313) 236-9979

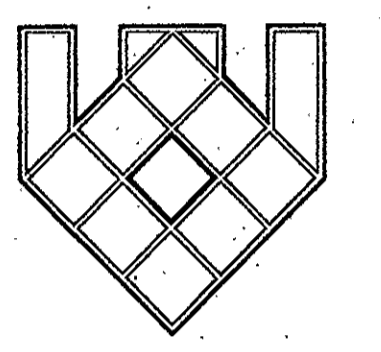


DRAWN	CHECKED
APPROVED	DATE
COMMISSION NO. <b>37104</b>	

PROJECT TITLE  
**BLISSFIELD MIDDLE SCHOOL**  
 BLISSFIELD, MICHIGAN  
 DRAWING TITLE  
**FLOOR PLAN**


REVISIONS	DATE

DRAWING NO.  
**A-3**


49

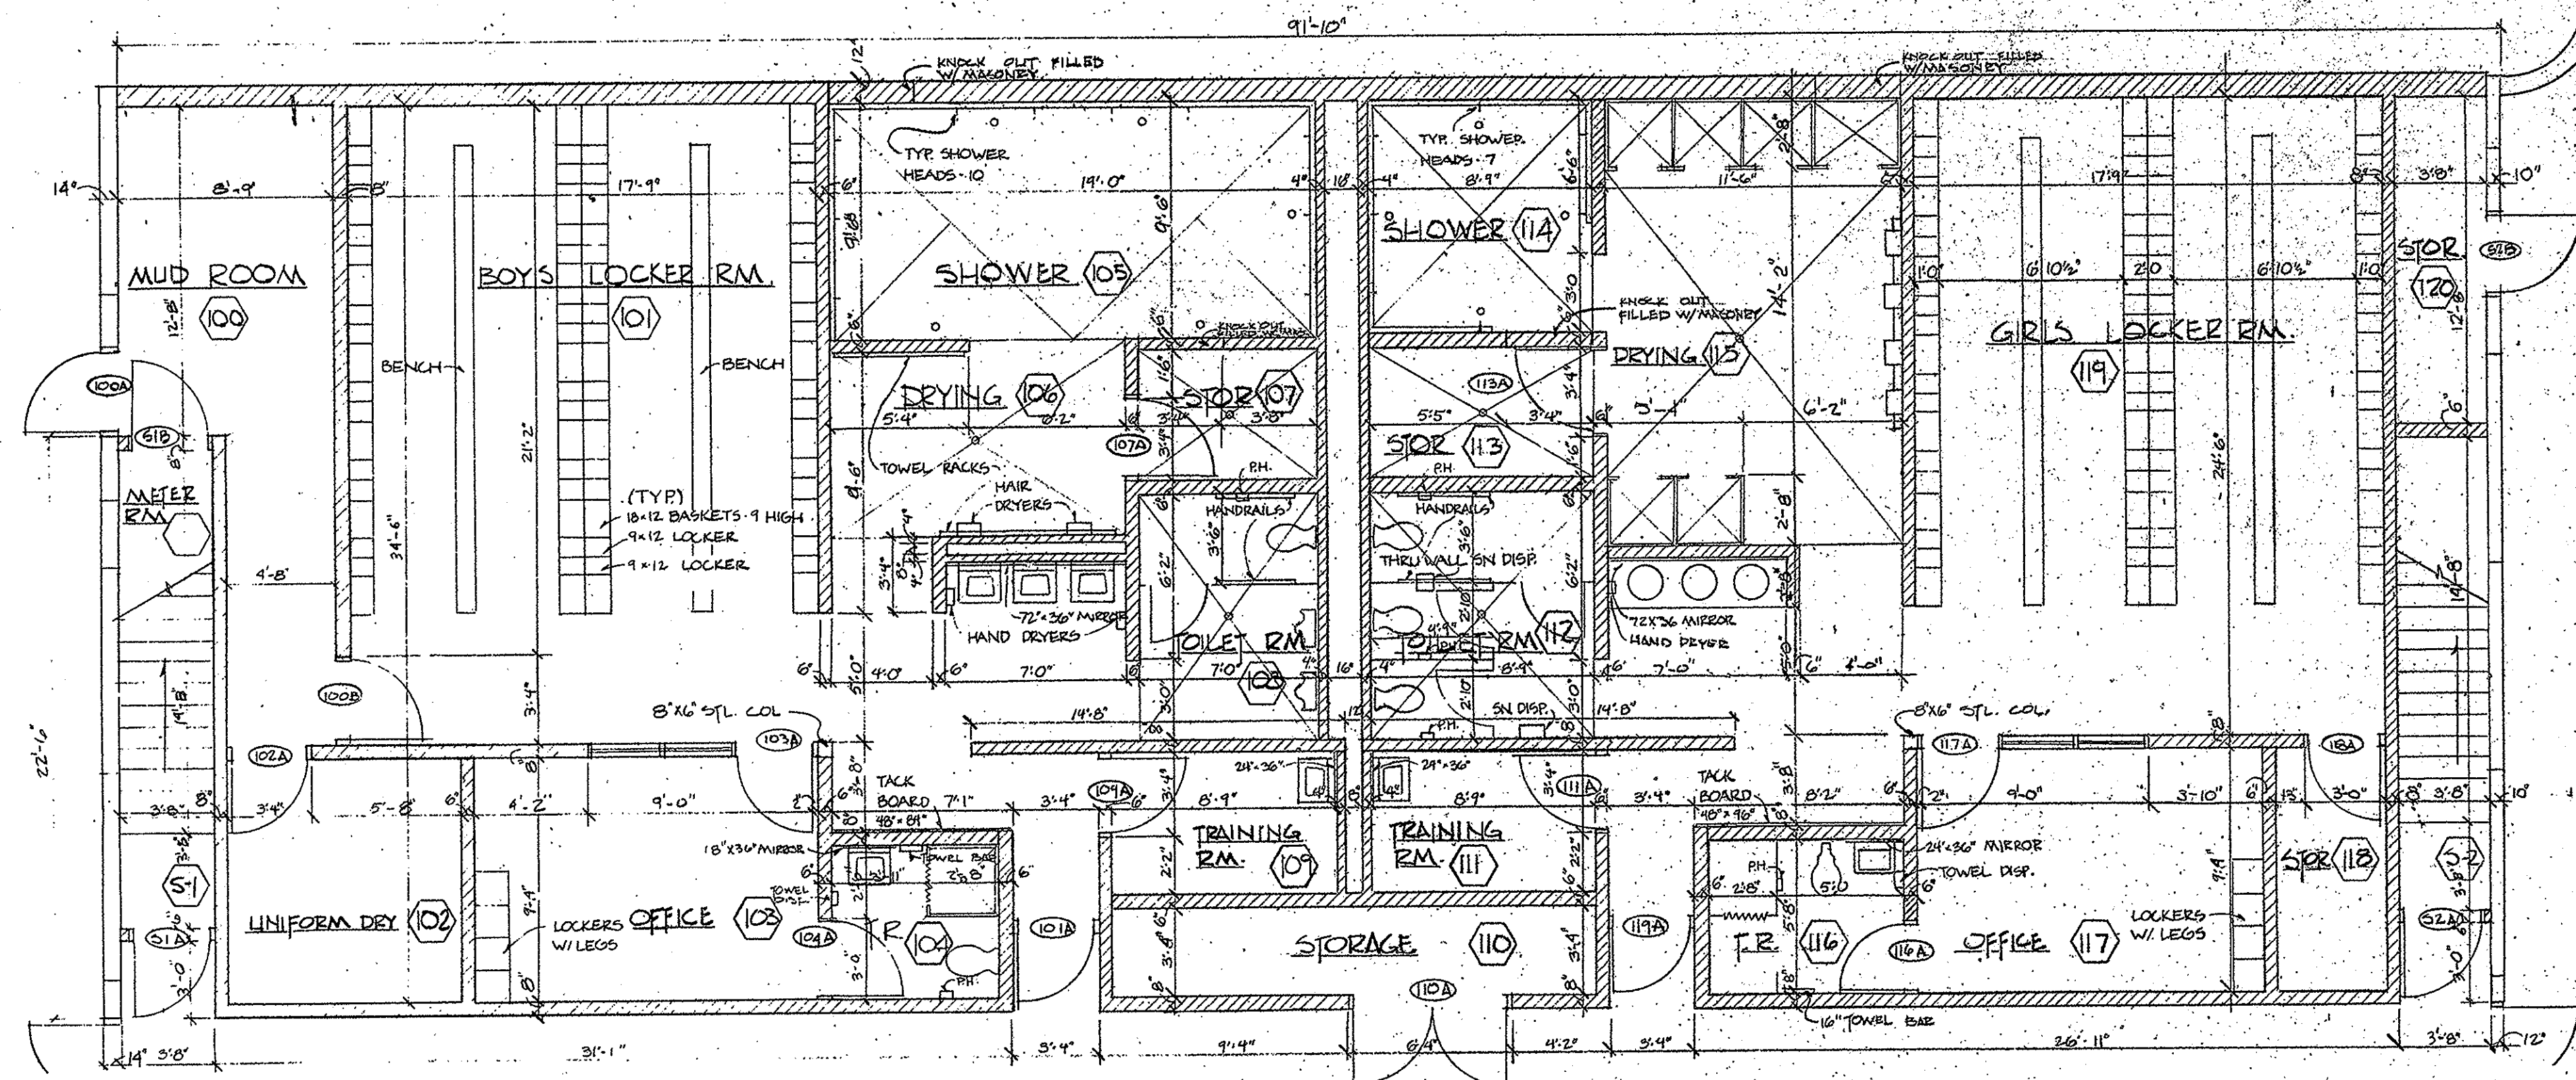


LOCKER ROOM PLAN  
SCALE: 1/4"=1'-0"

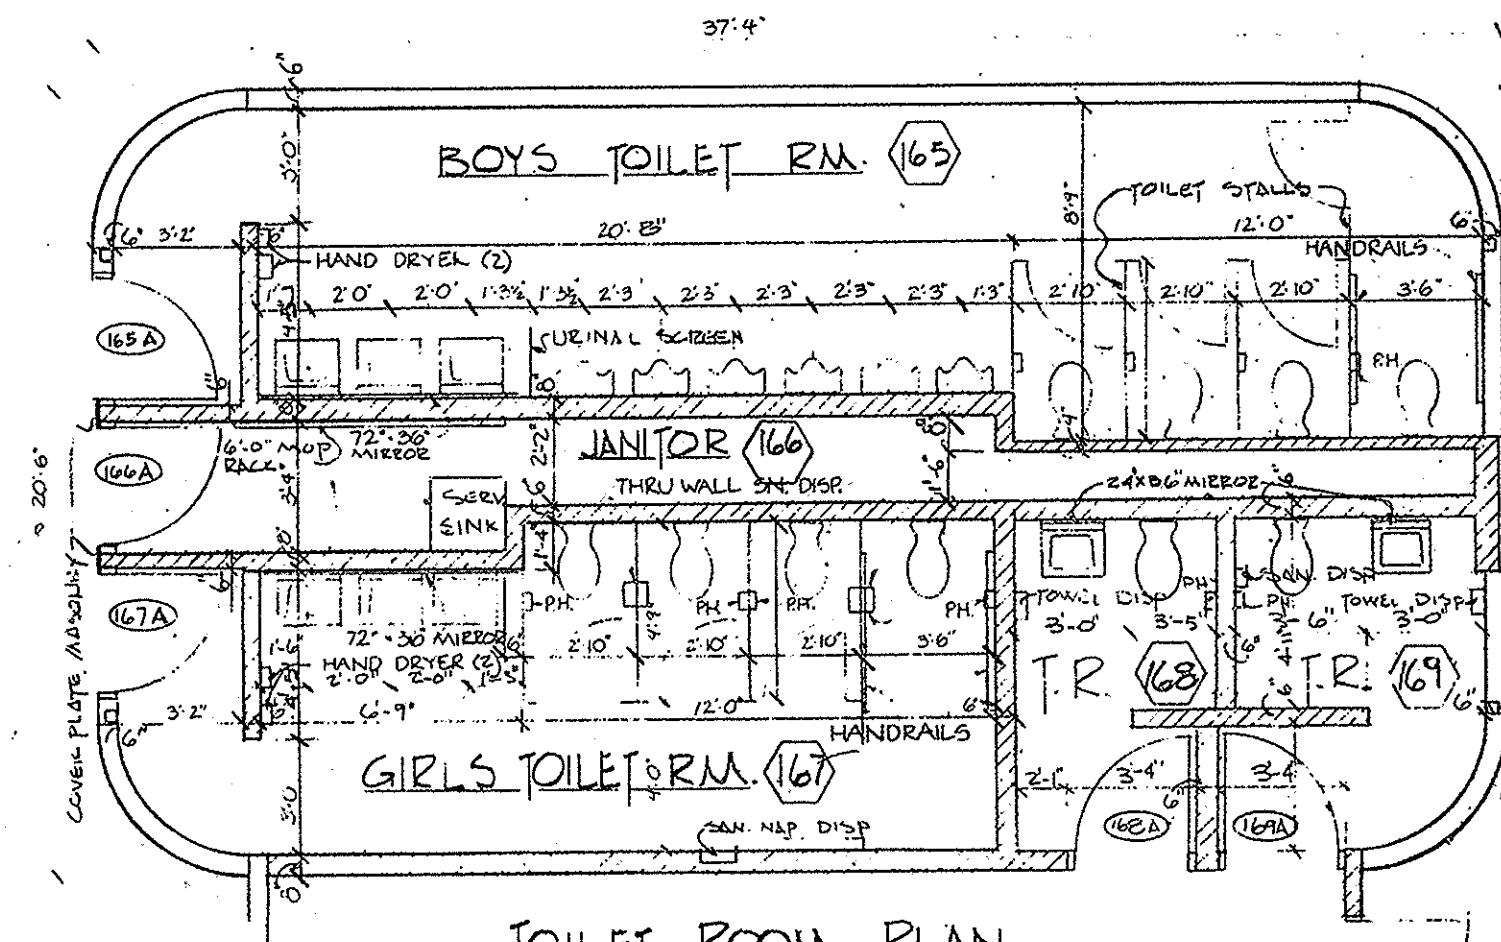

TOILET ROOM PLAN  
SCALE: 1/4"=1'-0"

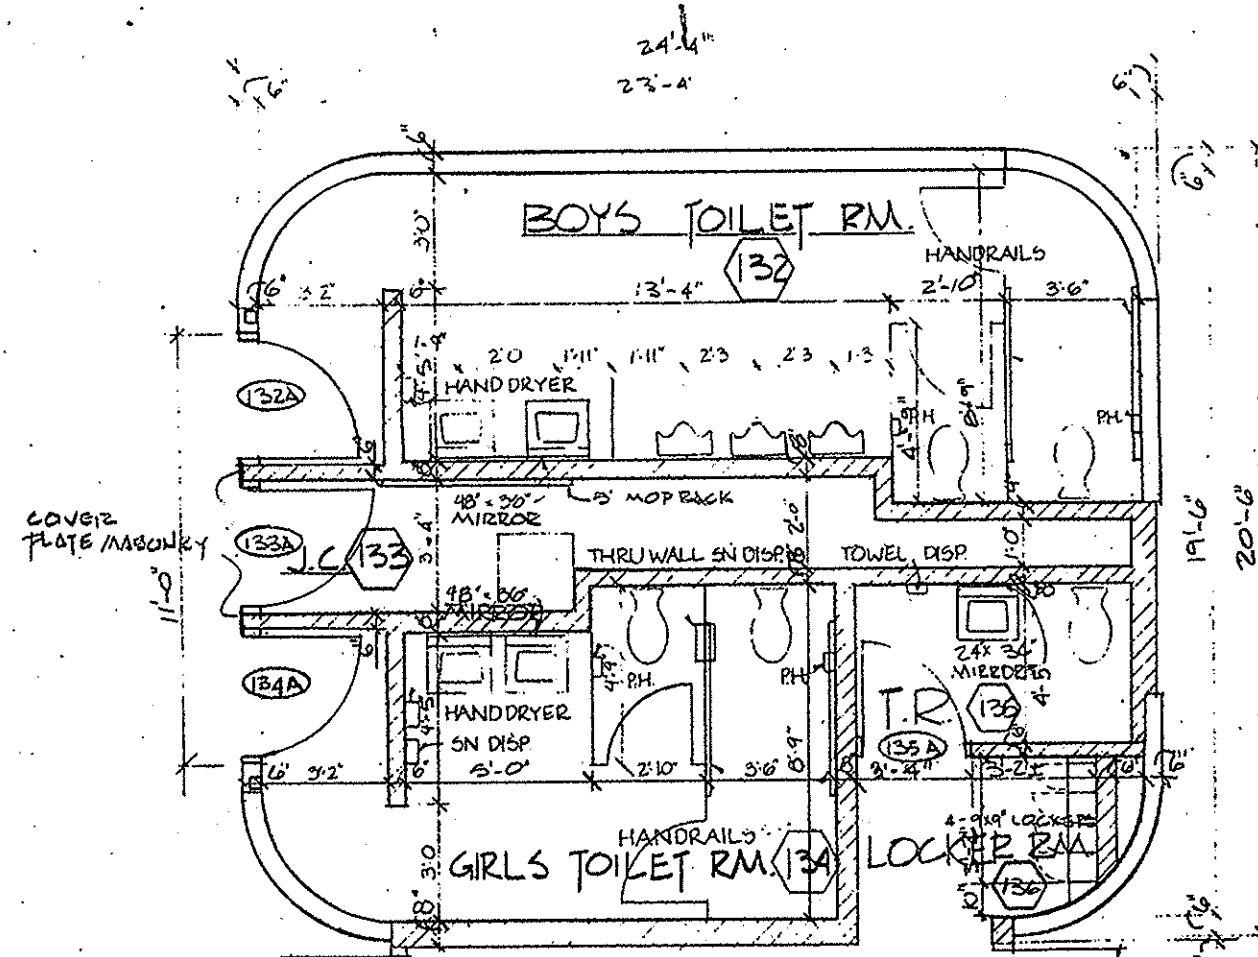


TOILET ROOM PLAN  
SCALE: 1/4"=1'-0"

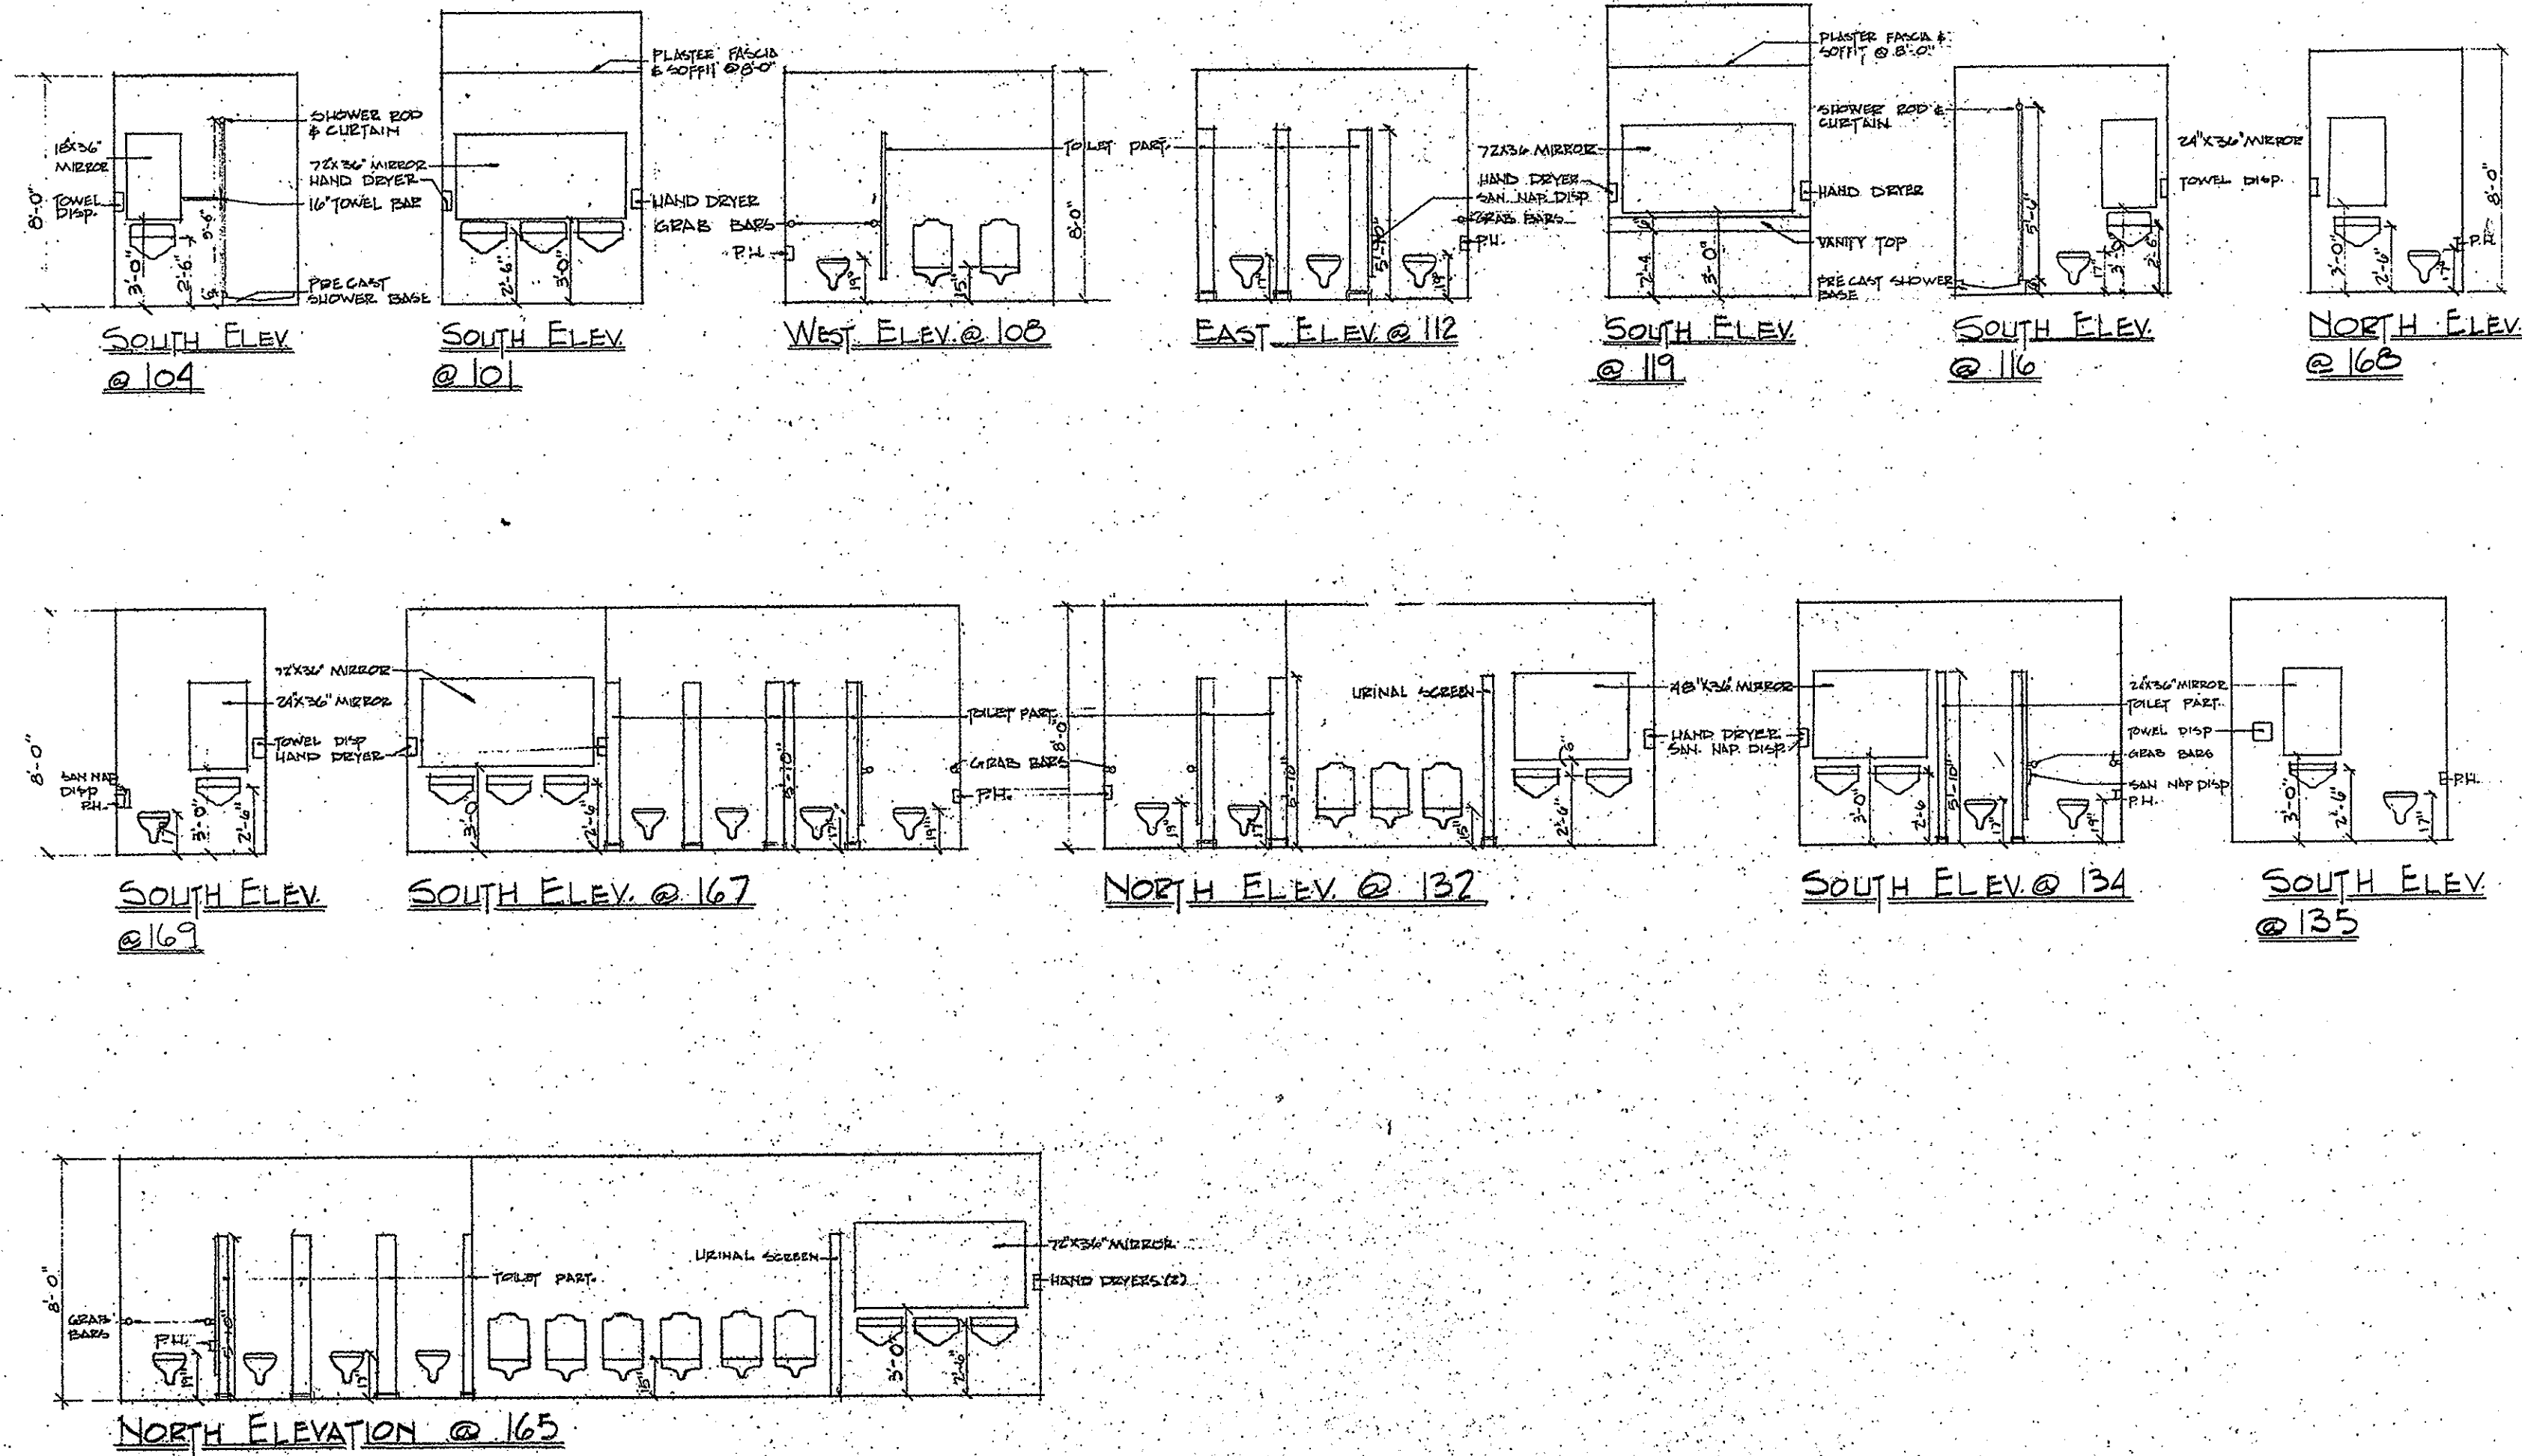

**SAMBORN, STEKETE, OTIS AND EVANS, INC.**



ARCHITECTS  
ENGINEERS  
PLANNERS  
300 GENESEE BANK BUILDING  
SOUTH SAGINAW STREET  
PLANT, MICHIGAN  
(313) 236-8678

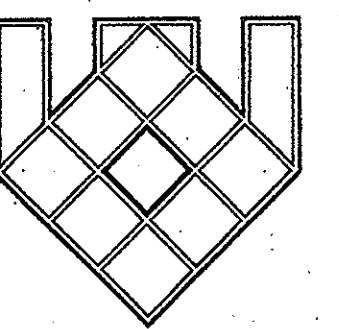

CHECKED \_\_\_\_\_ DATE 8-18-71  
DRAWN \_\_\_\_\_ APPROVED \_\_\_\_\_  
COMMISSION NO. 37104

PROJECT TITLE: BLISSFIELD MIDDLE SCHOOL  
DRAWING TITLE: TOILET & LOCKER ROOM PLANS  
REVISIONS: 0  
ISSUED: 8-19-71

DRAWING NO.

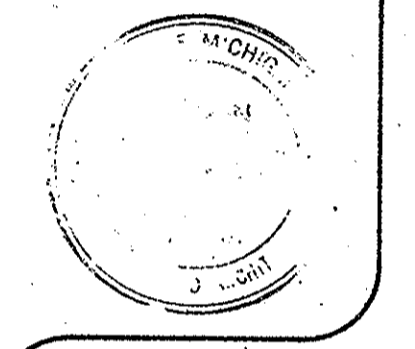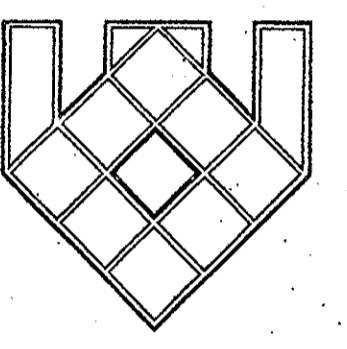











CHECKED \_\_\_\_\_  
DATE 9-22-77  
DRAWN D.G.S.  
APPROVED \_\_\_\_\_  
COMMISSION NO. 37104

PROJECT TITLE  
BLISSFIELD MIDDLE SCHOOL  
BLISSFIELD MICHIGAN


DRAWING TITLE  
BUILDING & WALL SECTIONS

REVISIONS \_\_\_\_\_ DATE \_\_\_\_\_







DRAWING NO. \_\_\_\_\_

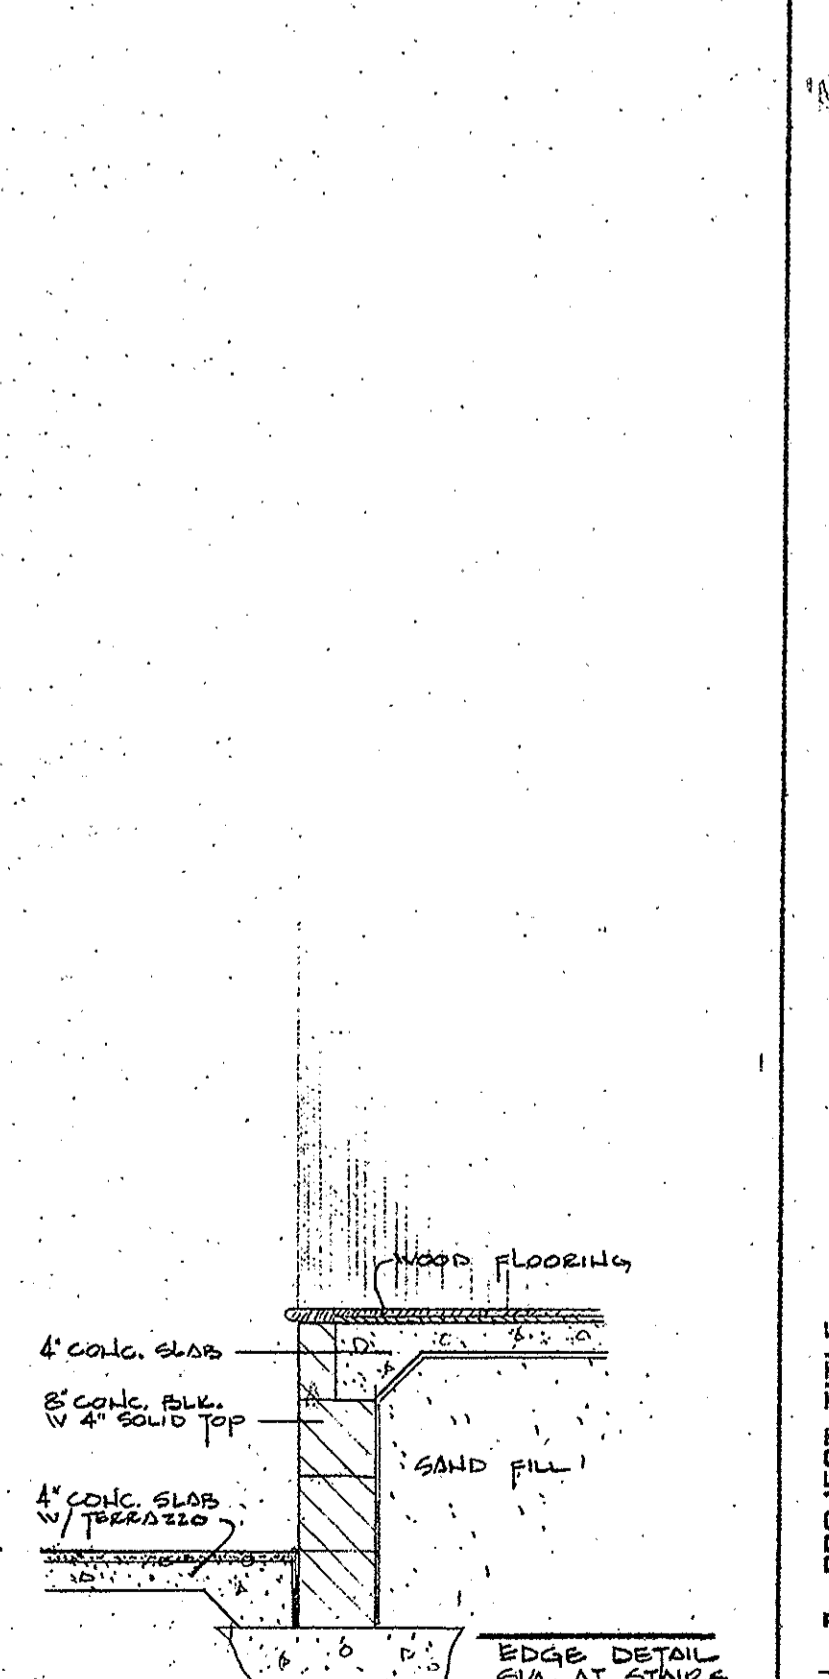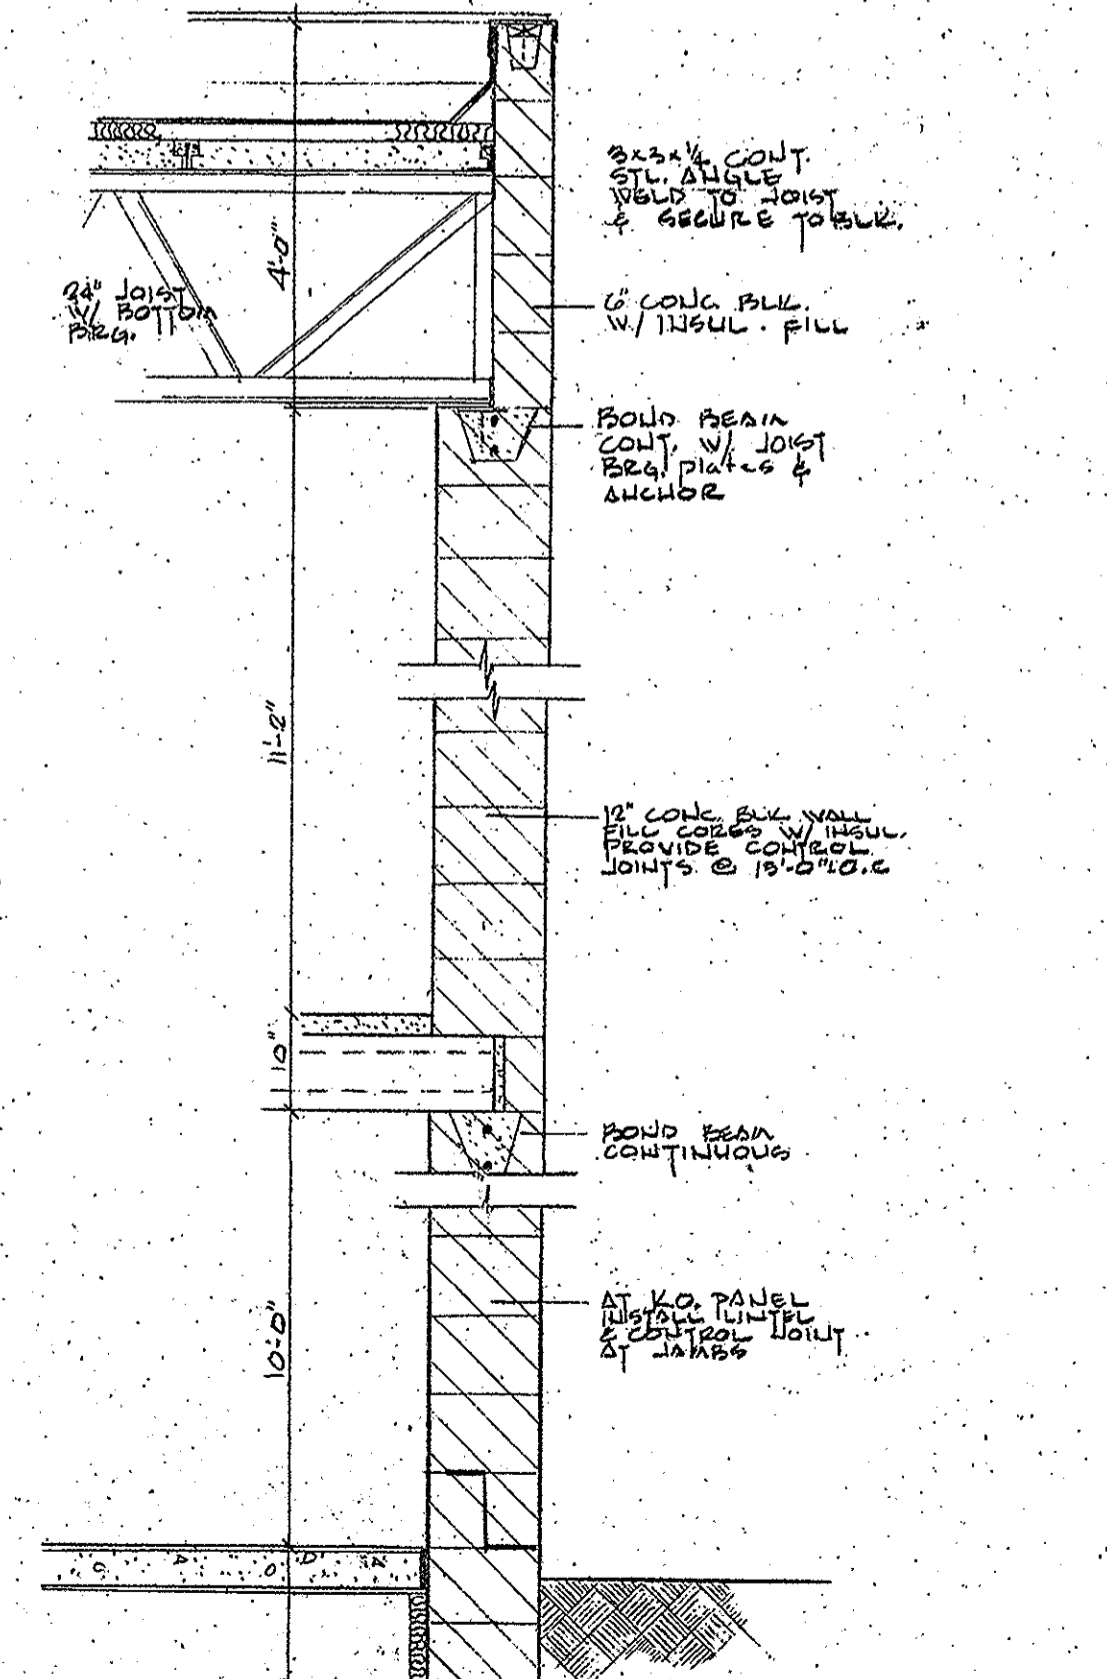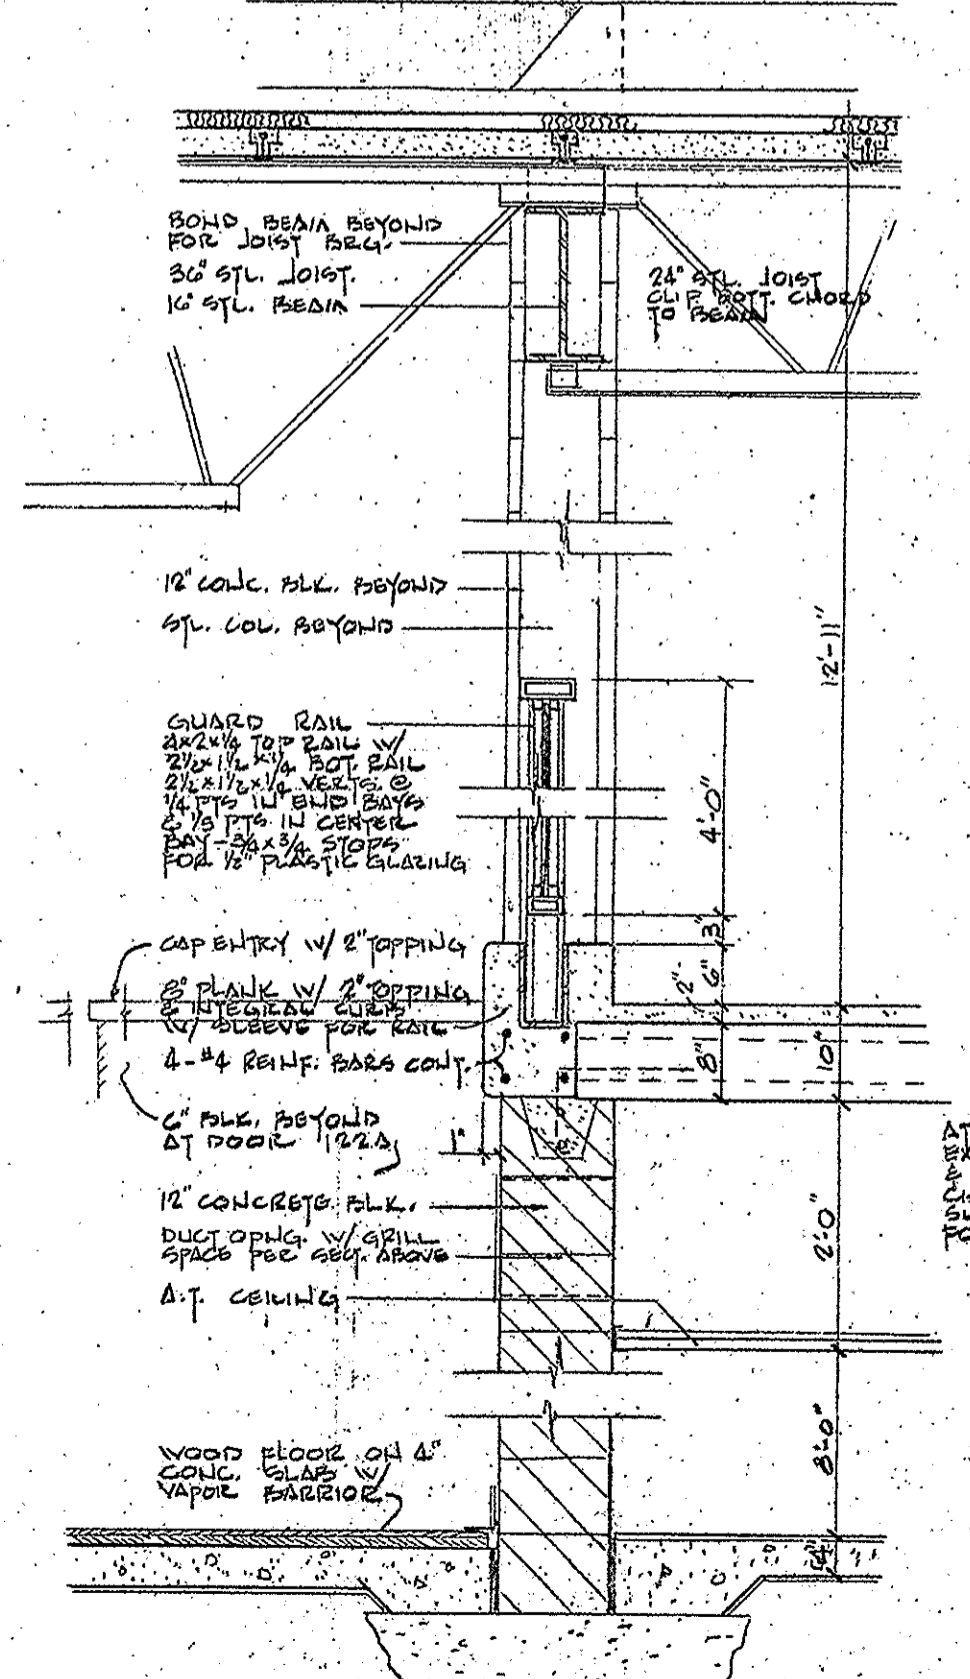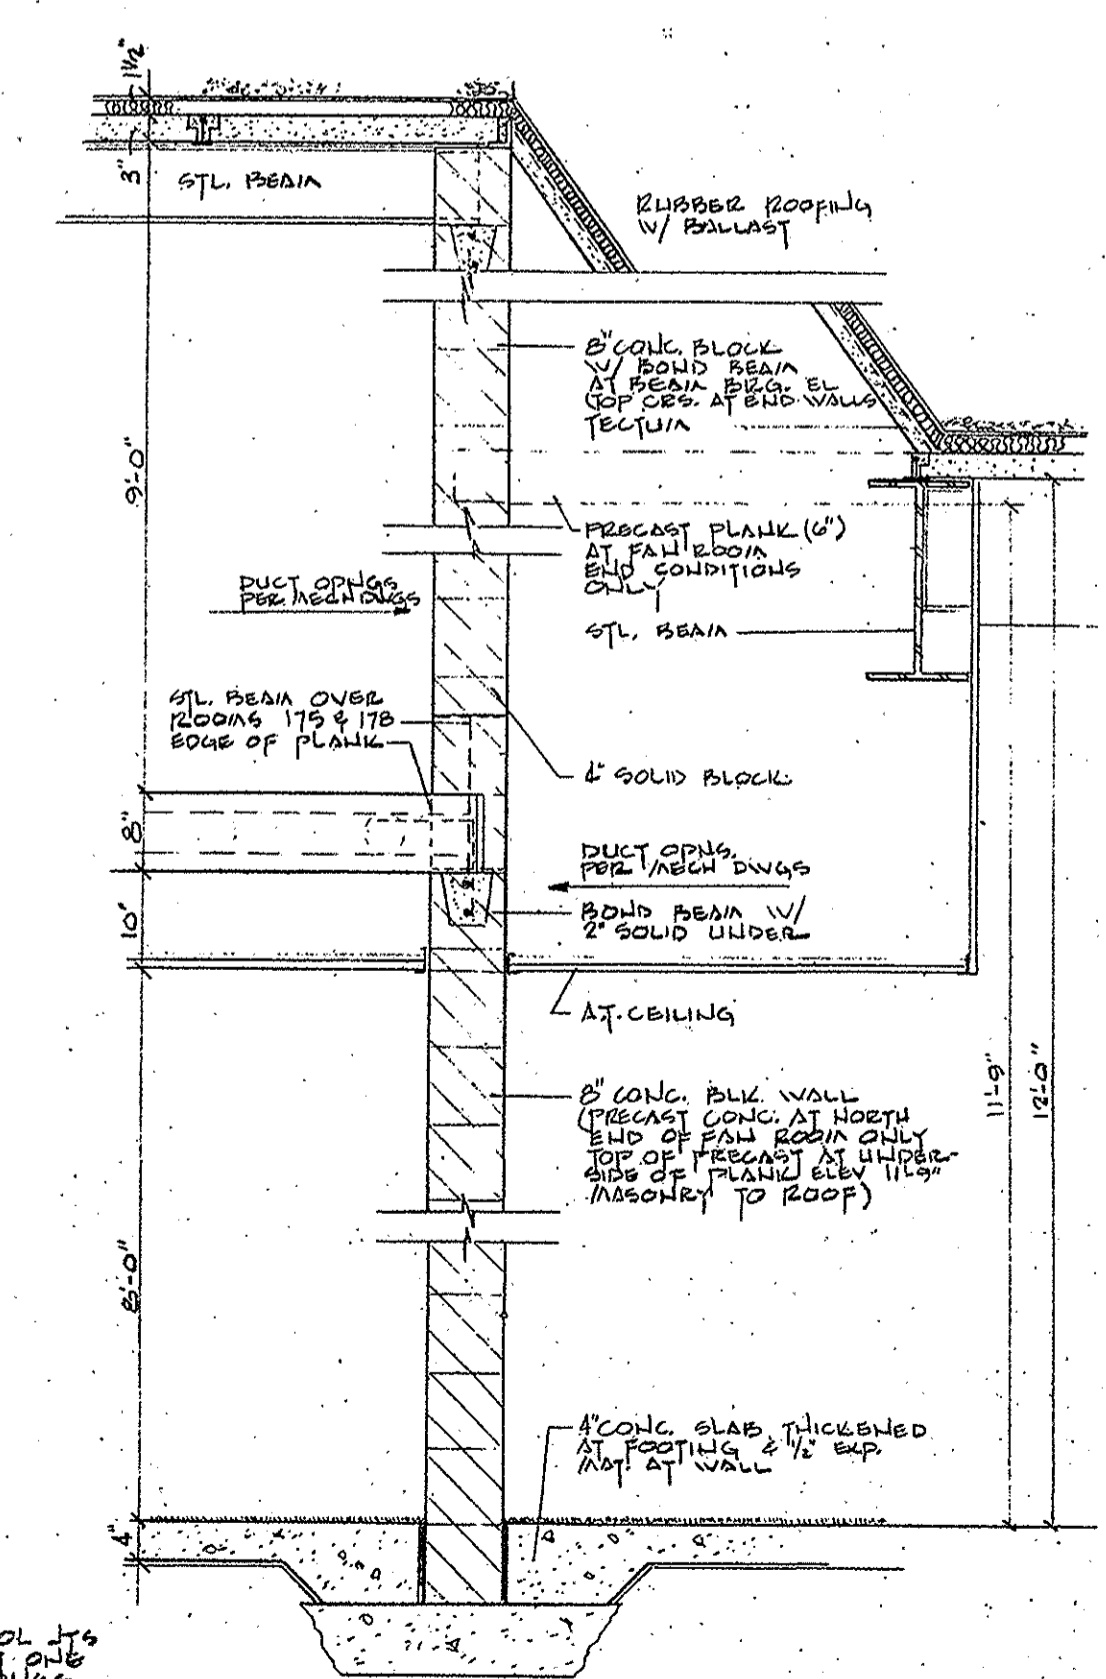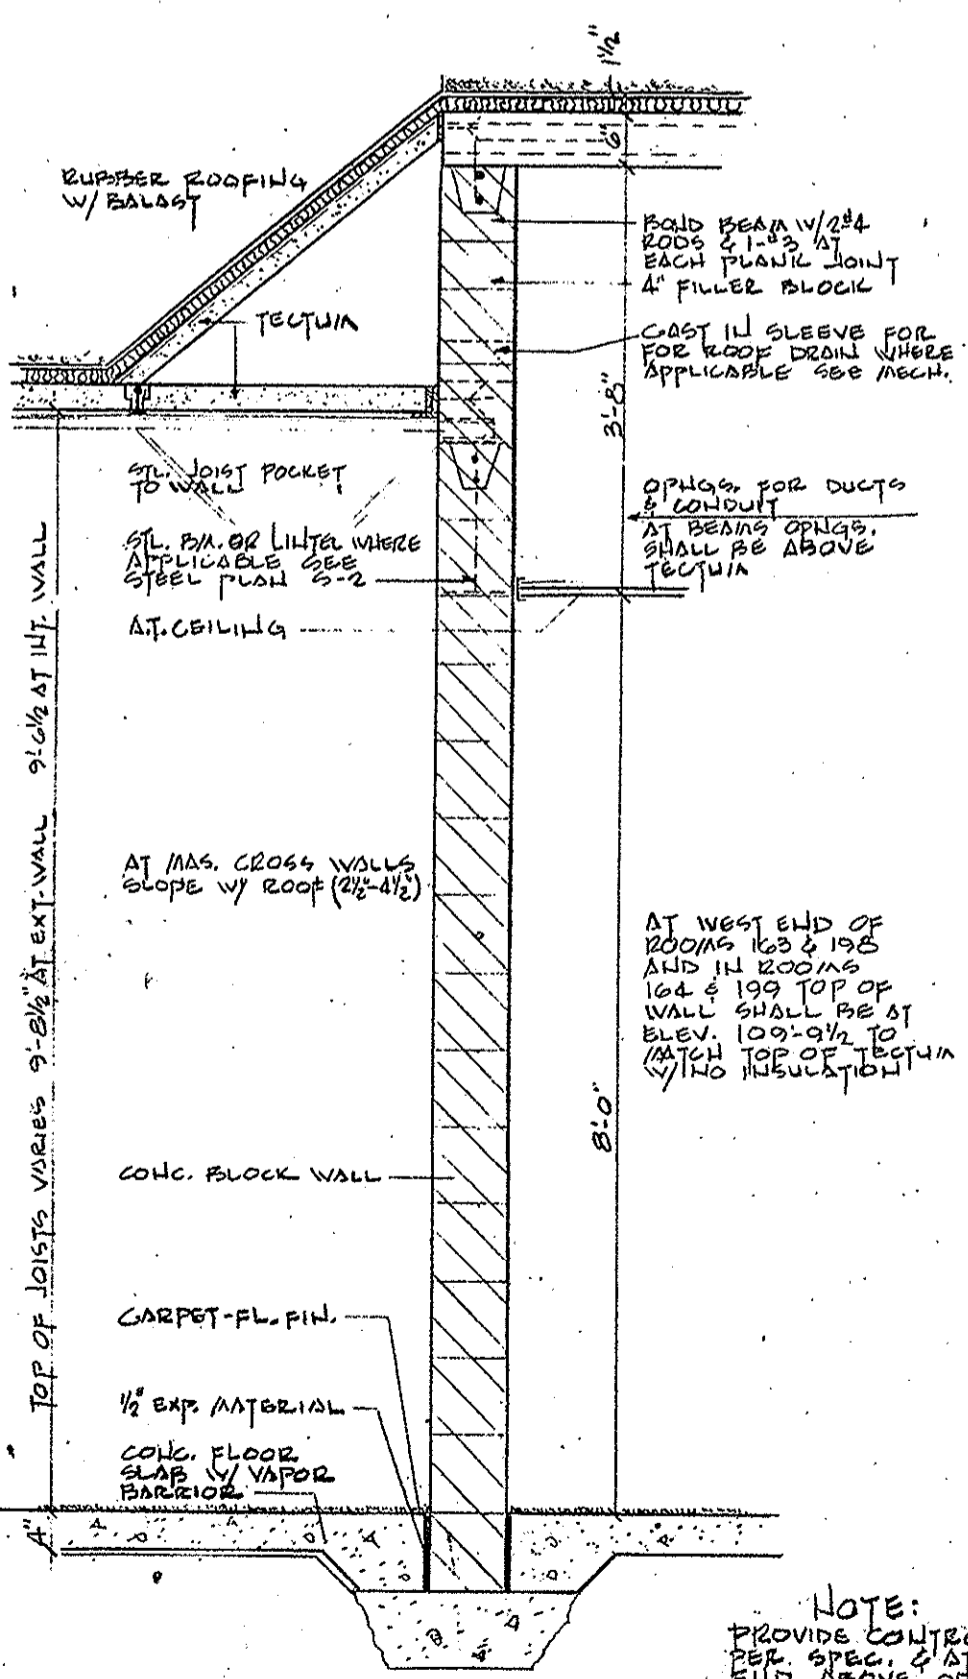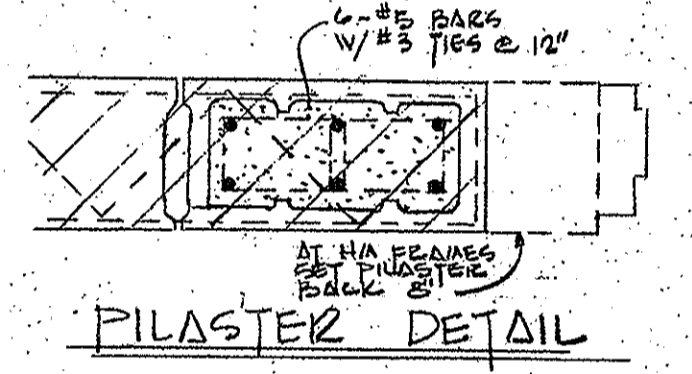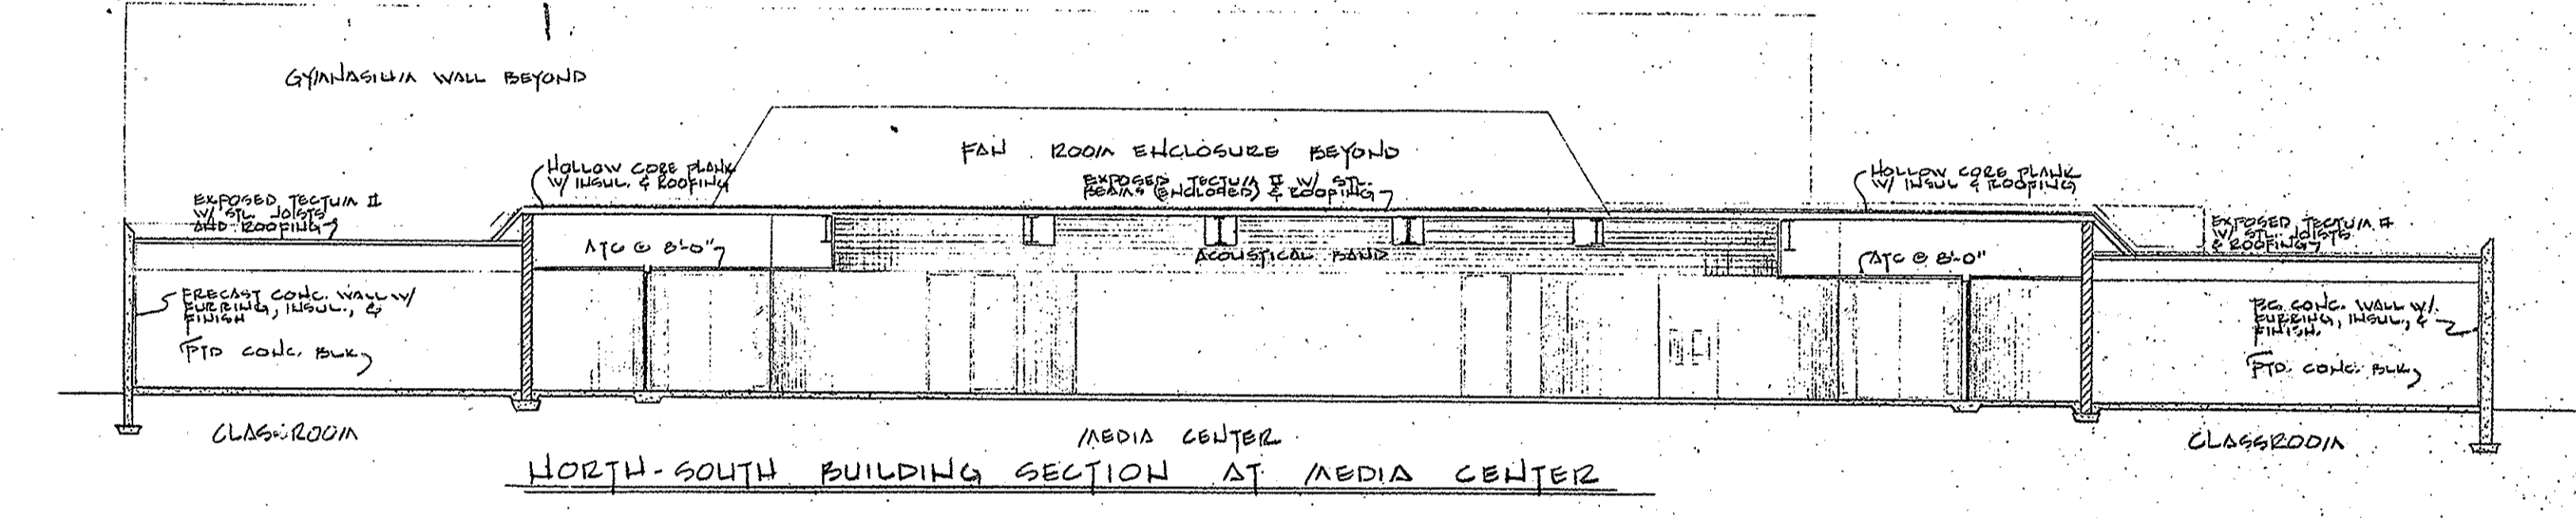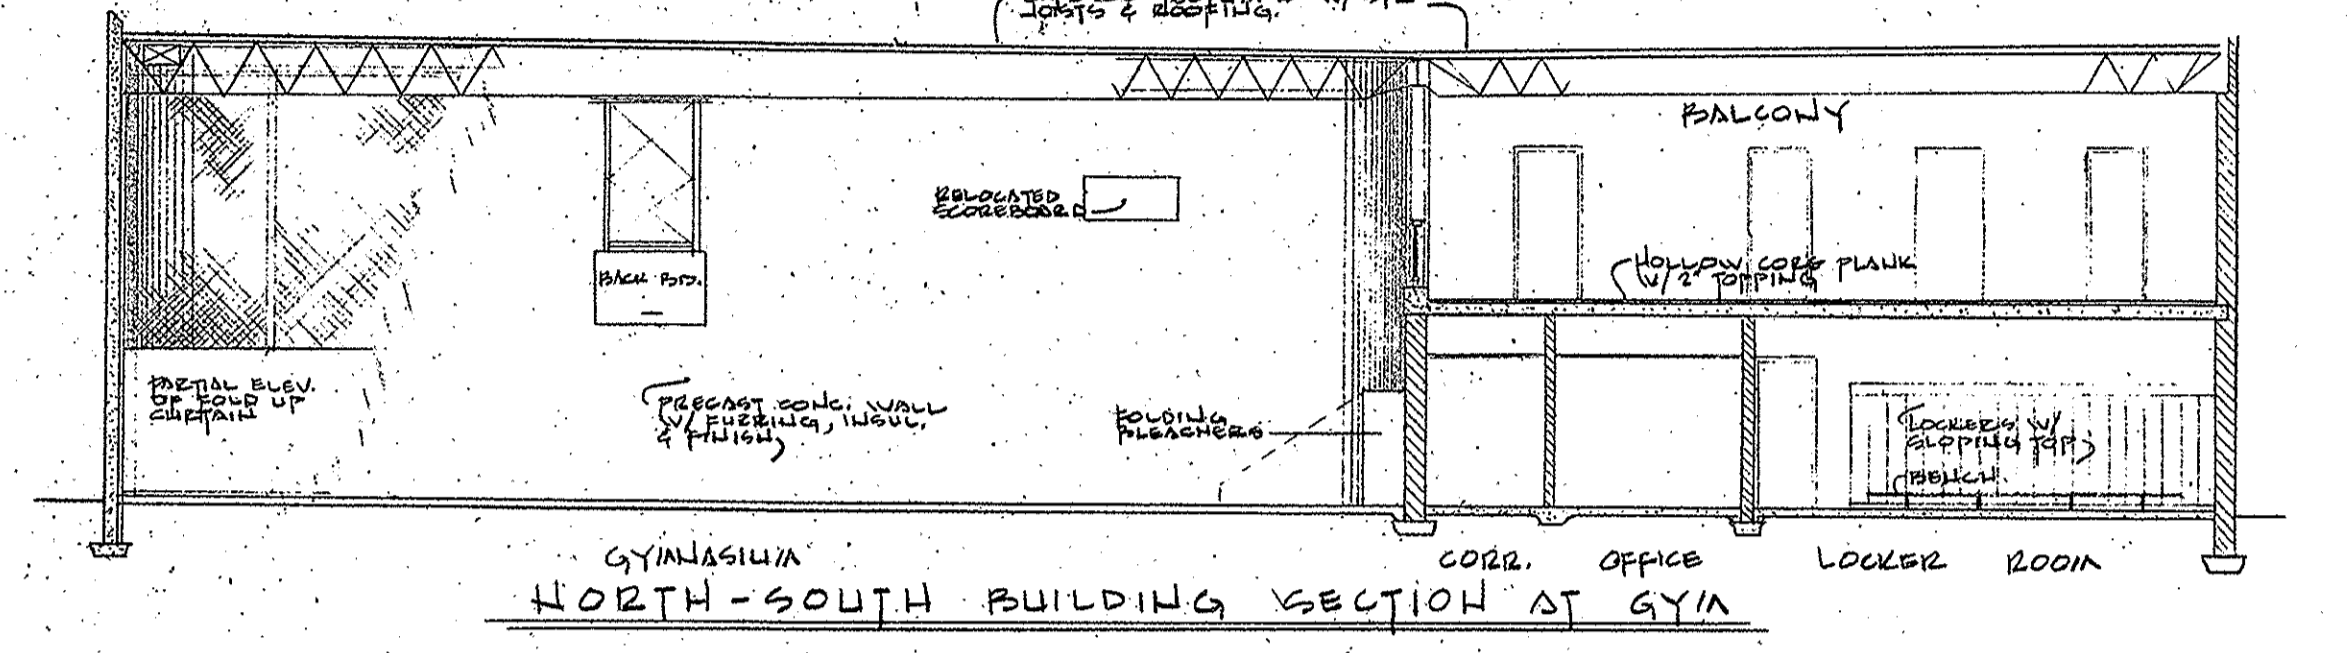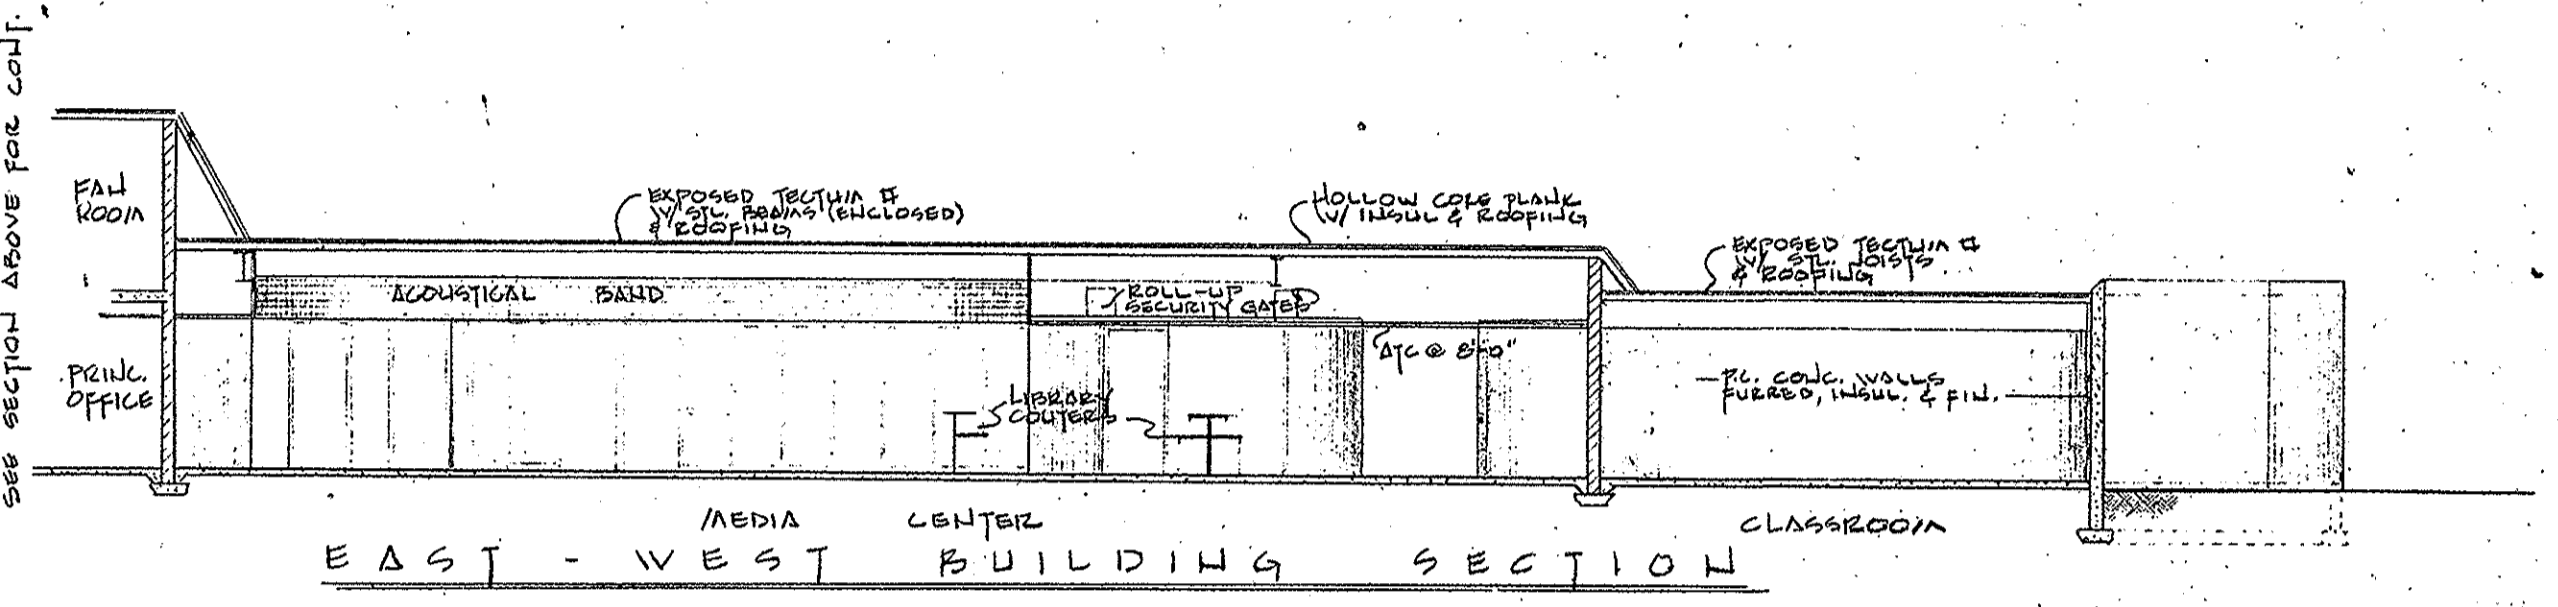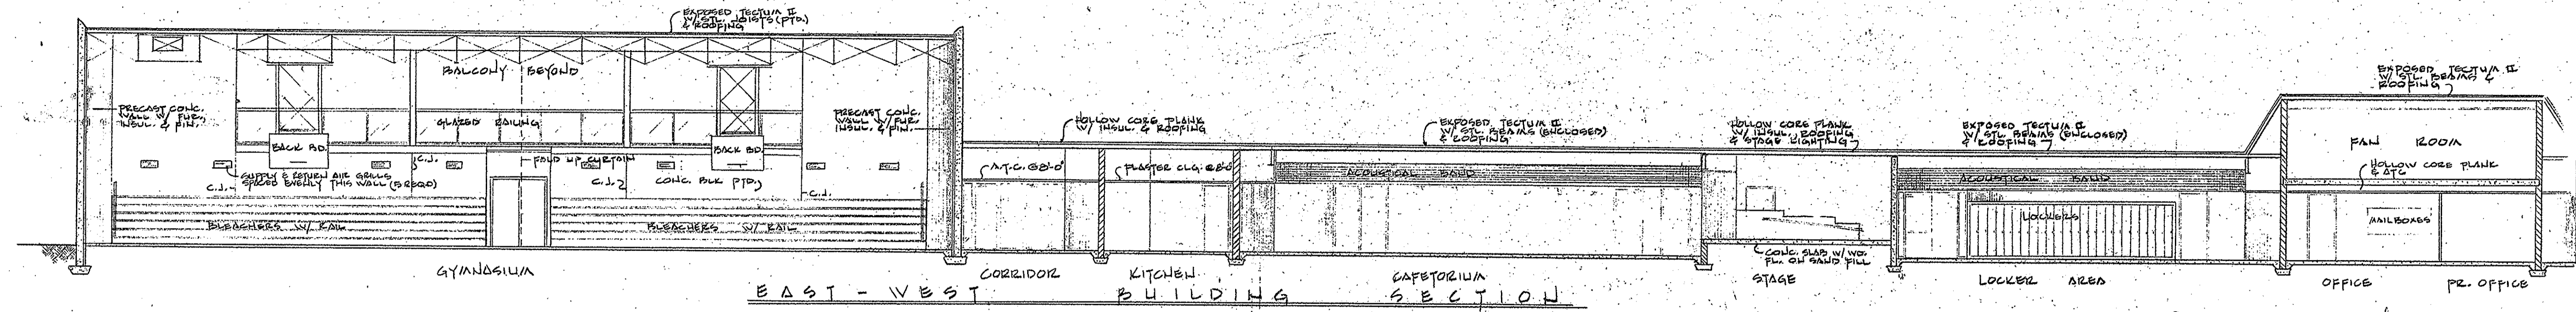

NOTE:  
PROVIDE CONTROL JOINTS AT WEST END OF ROOMS 123 & 125 AND AT WEST END OF WALL ABOVE STAIRS. BELOW STAIRS USE 2" WIDE PLASTER CONTROL JOINT.

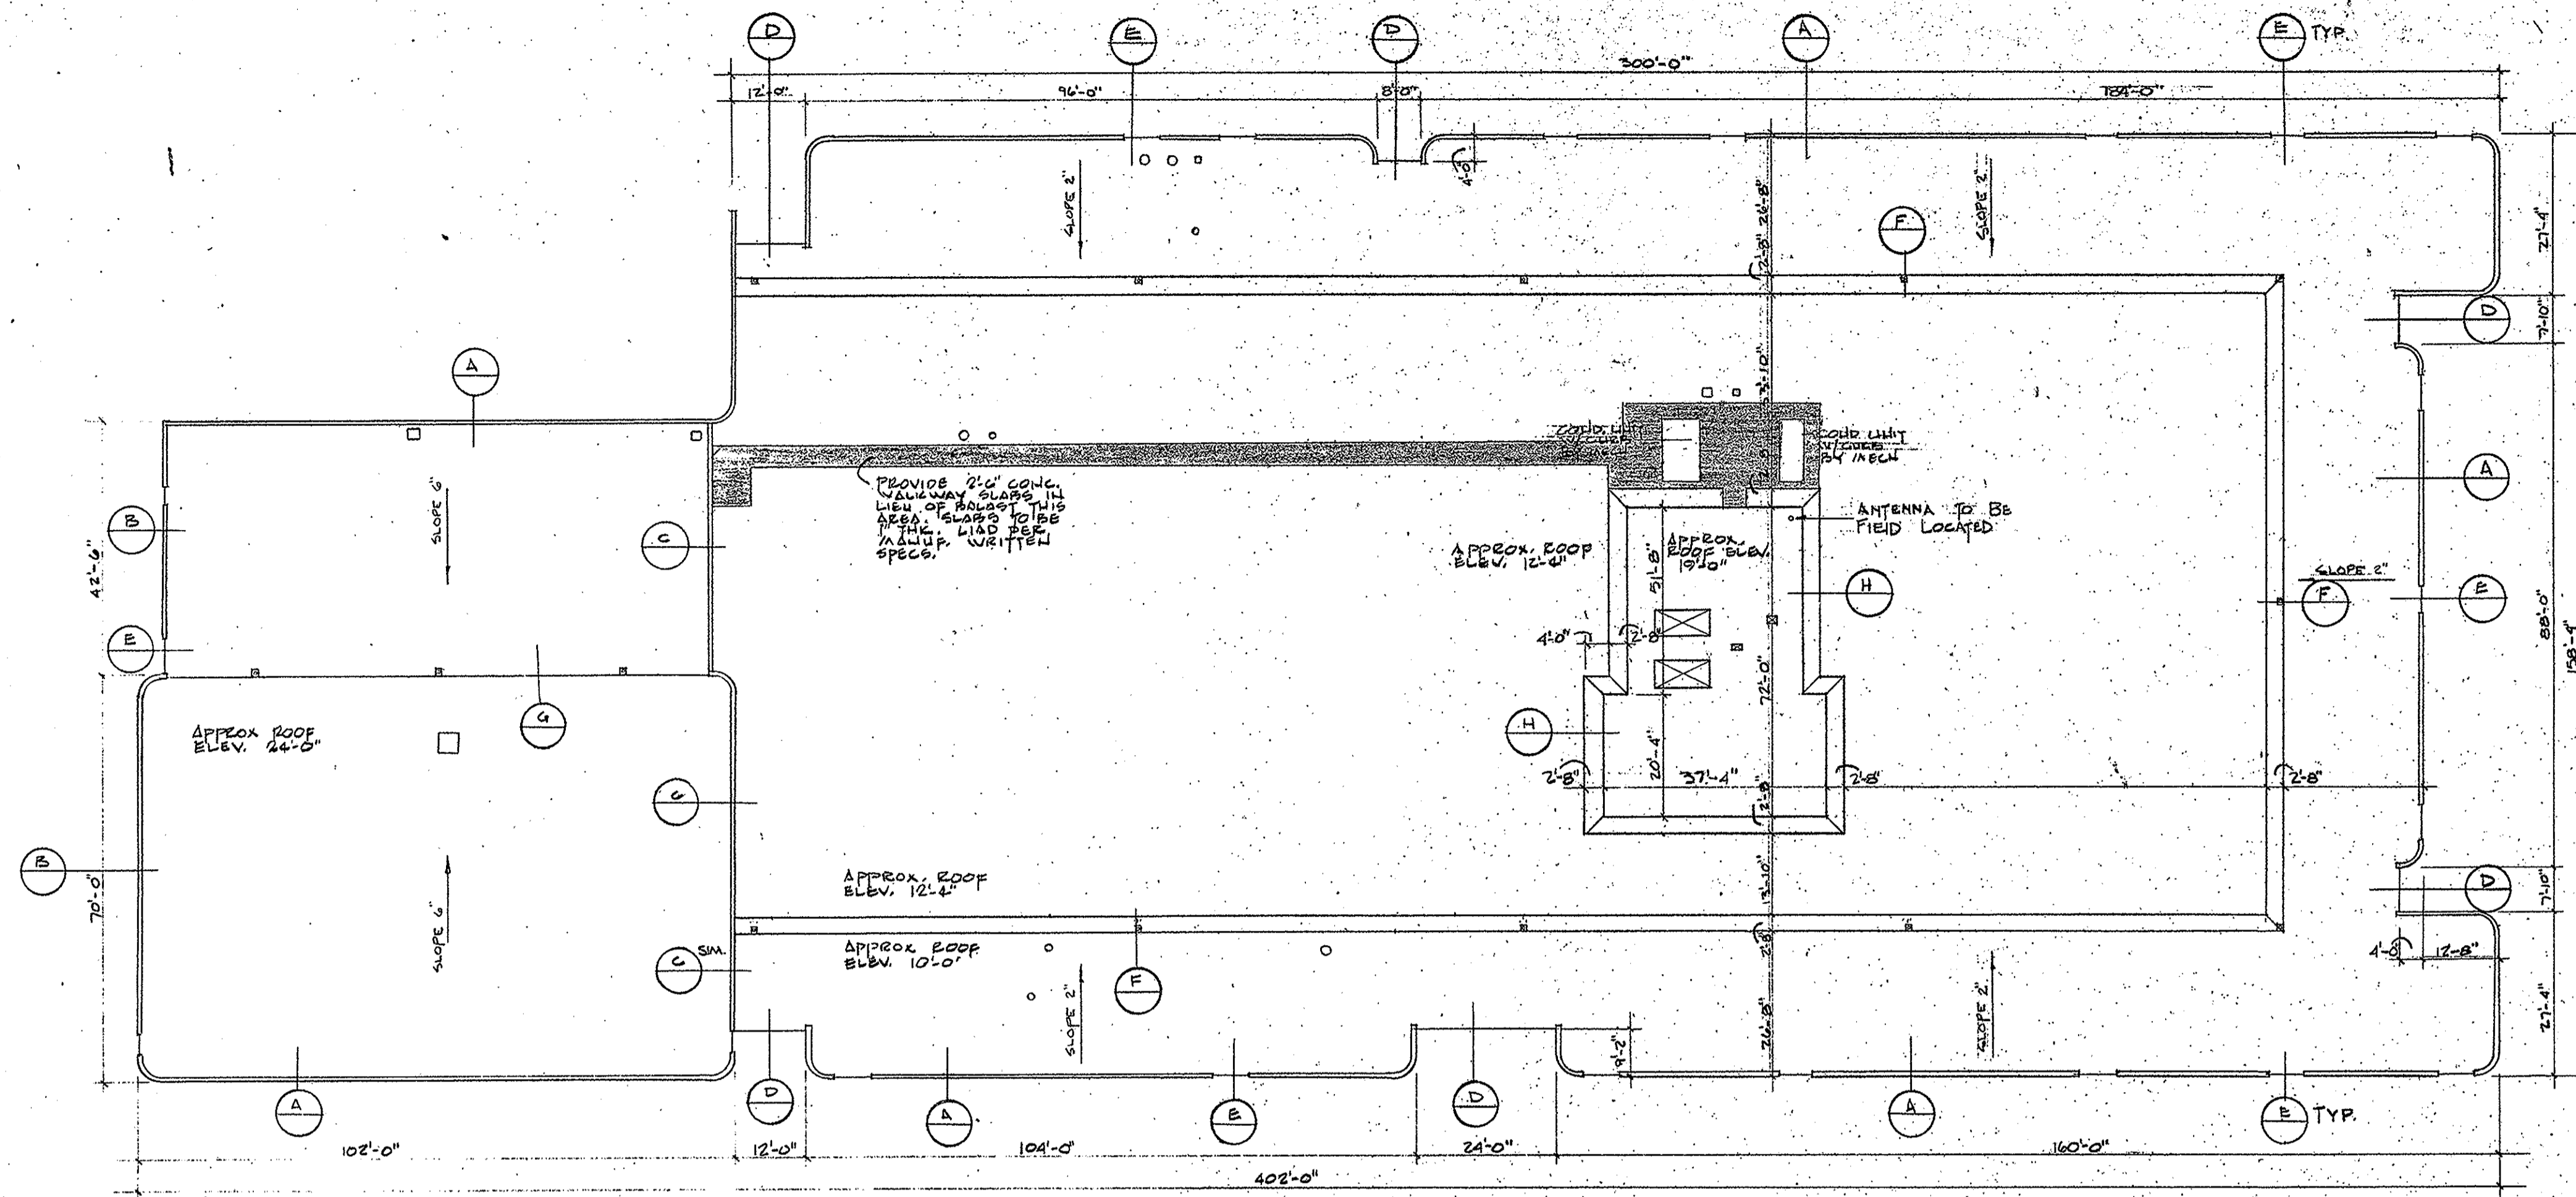

**ROOF PLAN**  
SCALE: 1/8" = 1'-0"

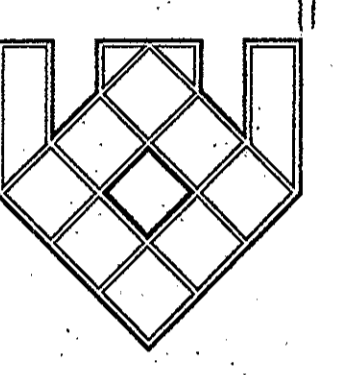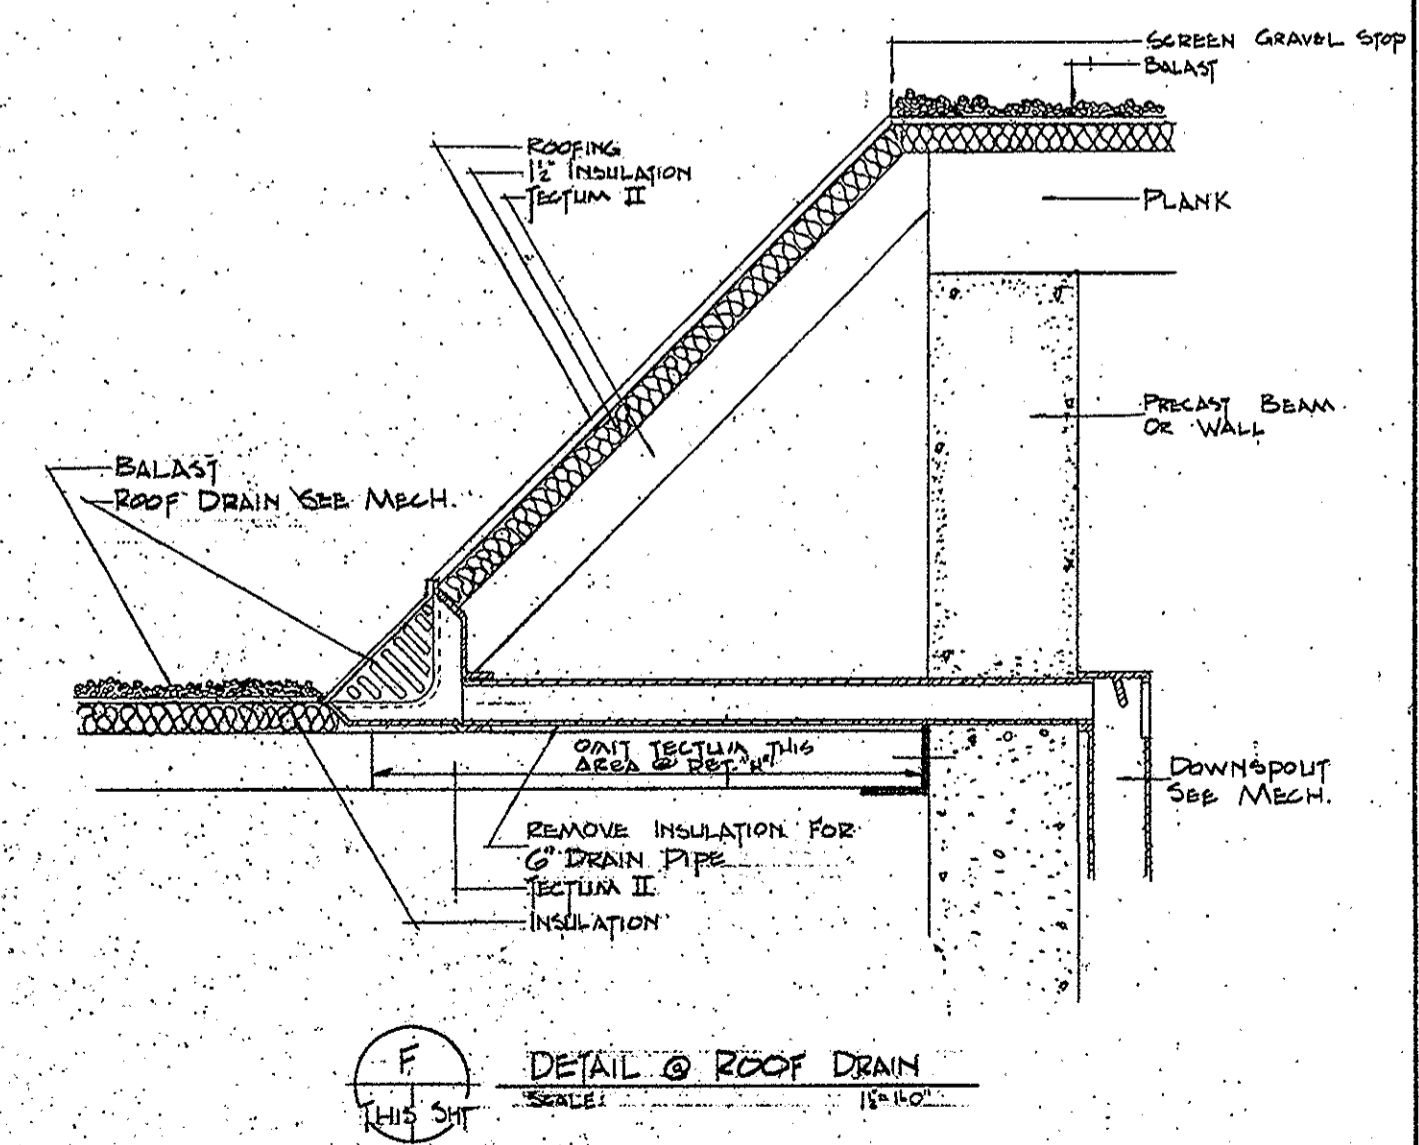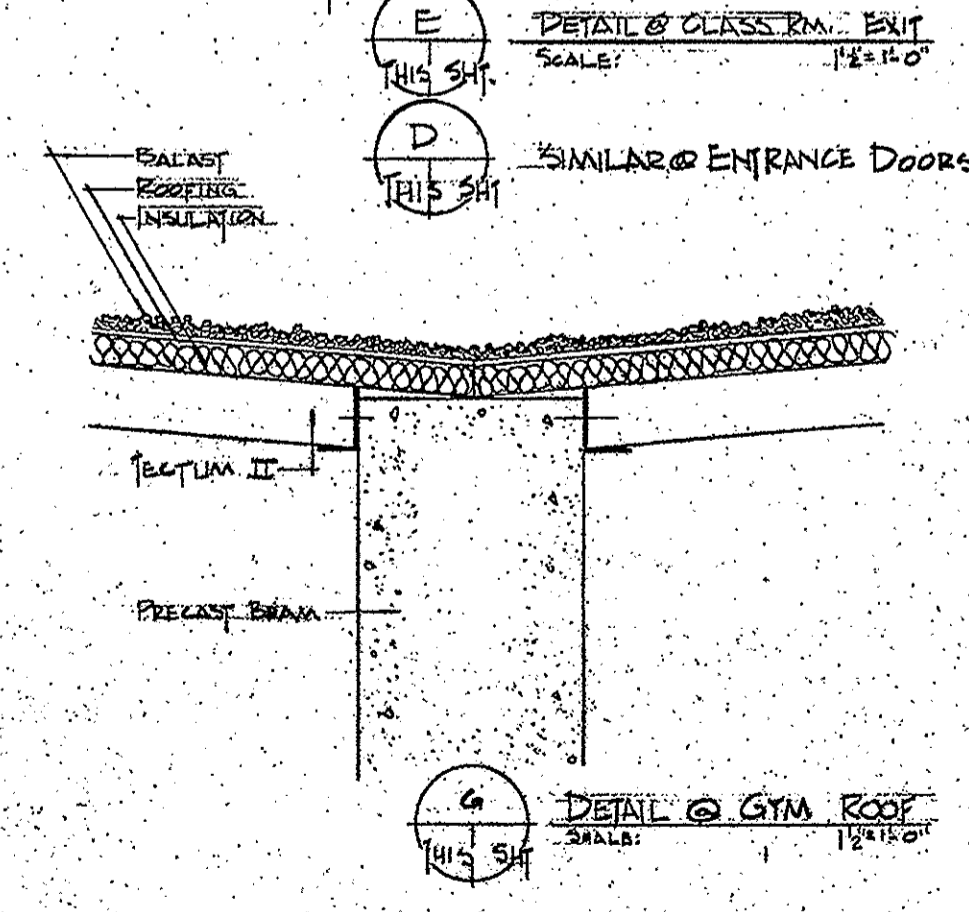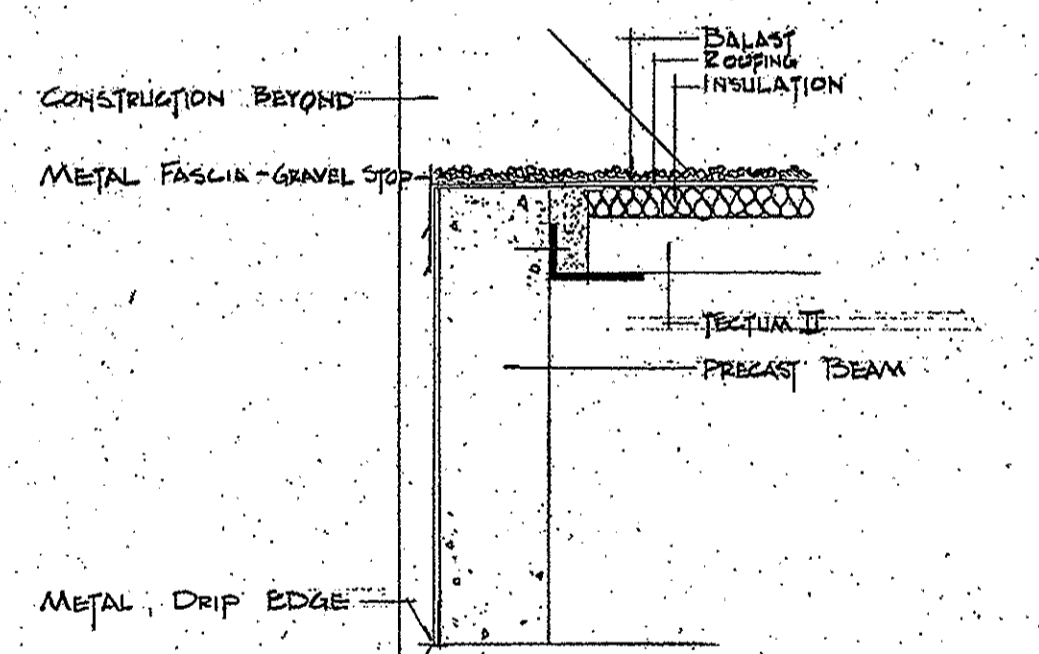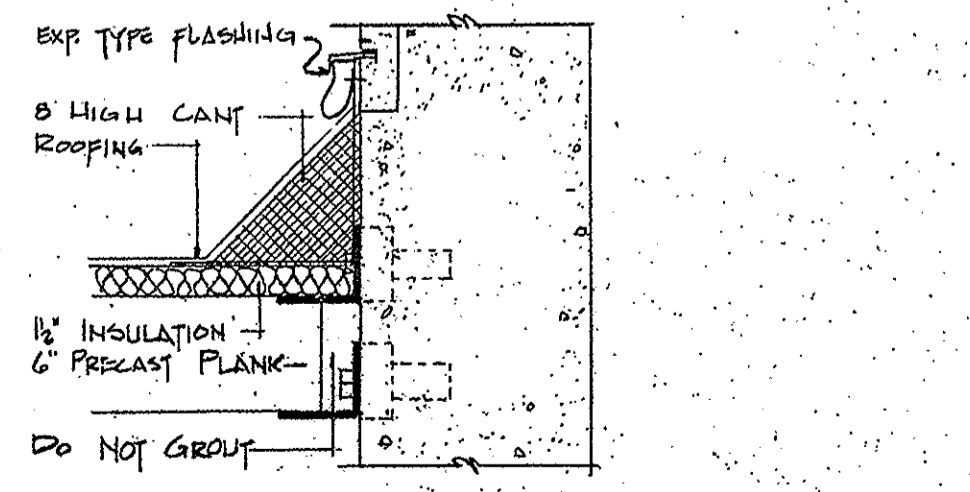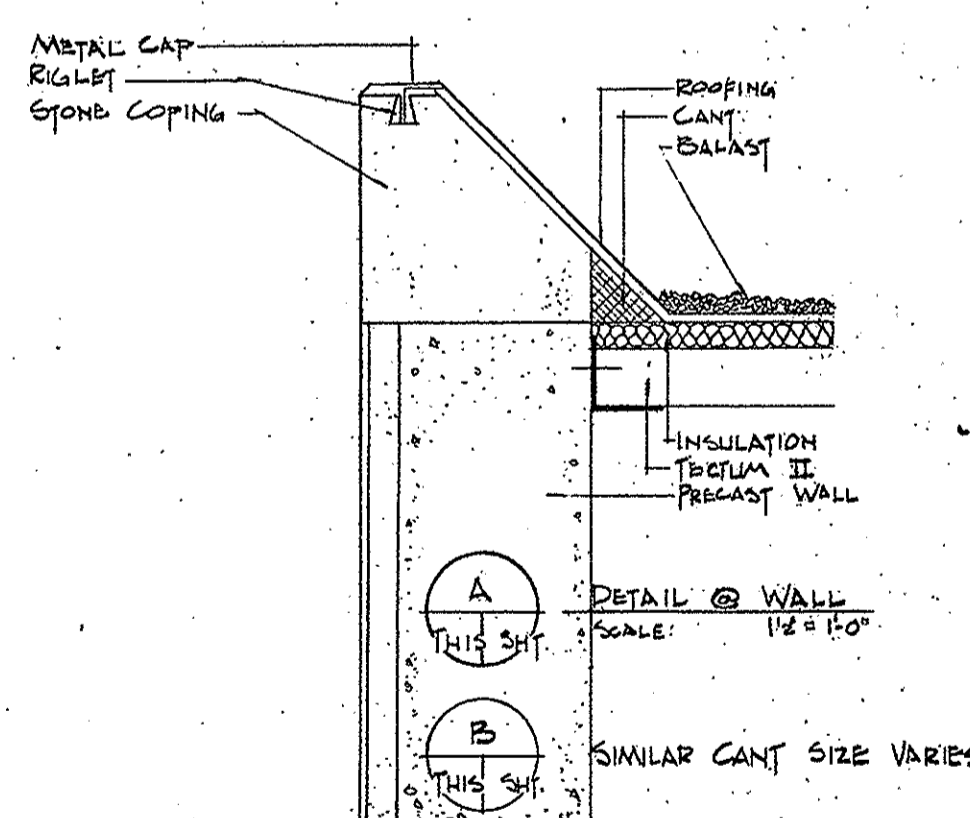

**SAMBORN, STEKETTEE, OTIS AND EVANS, INC.**

300 GENESEE BANK BUILDING  
SOUTH SAGINAW STREET  
FLINT, MICHIGAN  
(313) 233-6673

ARCHITECTS  
ENGINEERS  
PLANNERS

DRAWN	CHECKED
APPROVED	DATE
	9-25-77
COMMISSION NO.	
	37104

PROJECT TITLE  
**BLISSFIELD MIDDLE SCHOOL**  
Blissfield, Michigan

DRAWING TITLE  
**ROOF PLAN & DETAILS**

REVISIONS	DATE

DRAWING NO.